

PROPERTY PLAT

Acquired from CHARLES W. & FLORENCE L. NEAL, CONTRACT TO: STEVEN F. & CHRISTINA SAUR AND RUSSELL H. & AMANDA L. SAUR

Married or Single? (Give full name of spouse)

Area by Deed Acres.

Area by Easement 1.26 ± Acres. Total Consideration \$.


Borrow Area Acres. Contract Date, 19

LOCATION

From CL Station to CL Station

Section 16, Township 77N, Range 2E.

Township (Civil) BUFFALO Iowa.

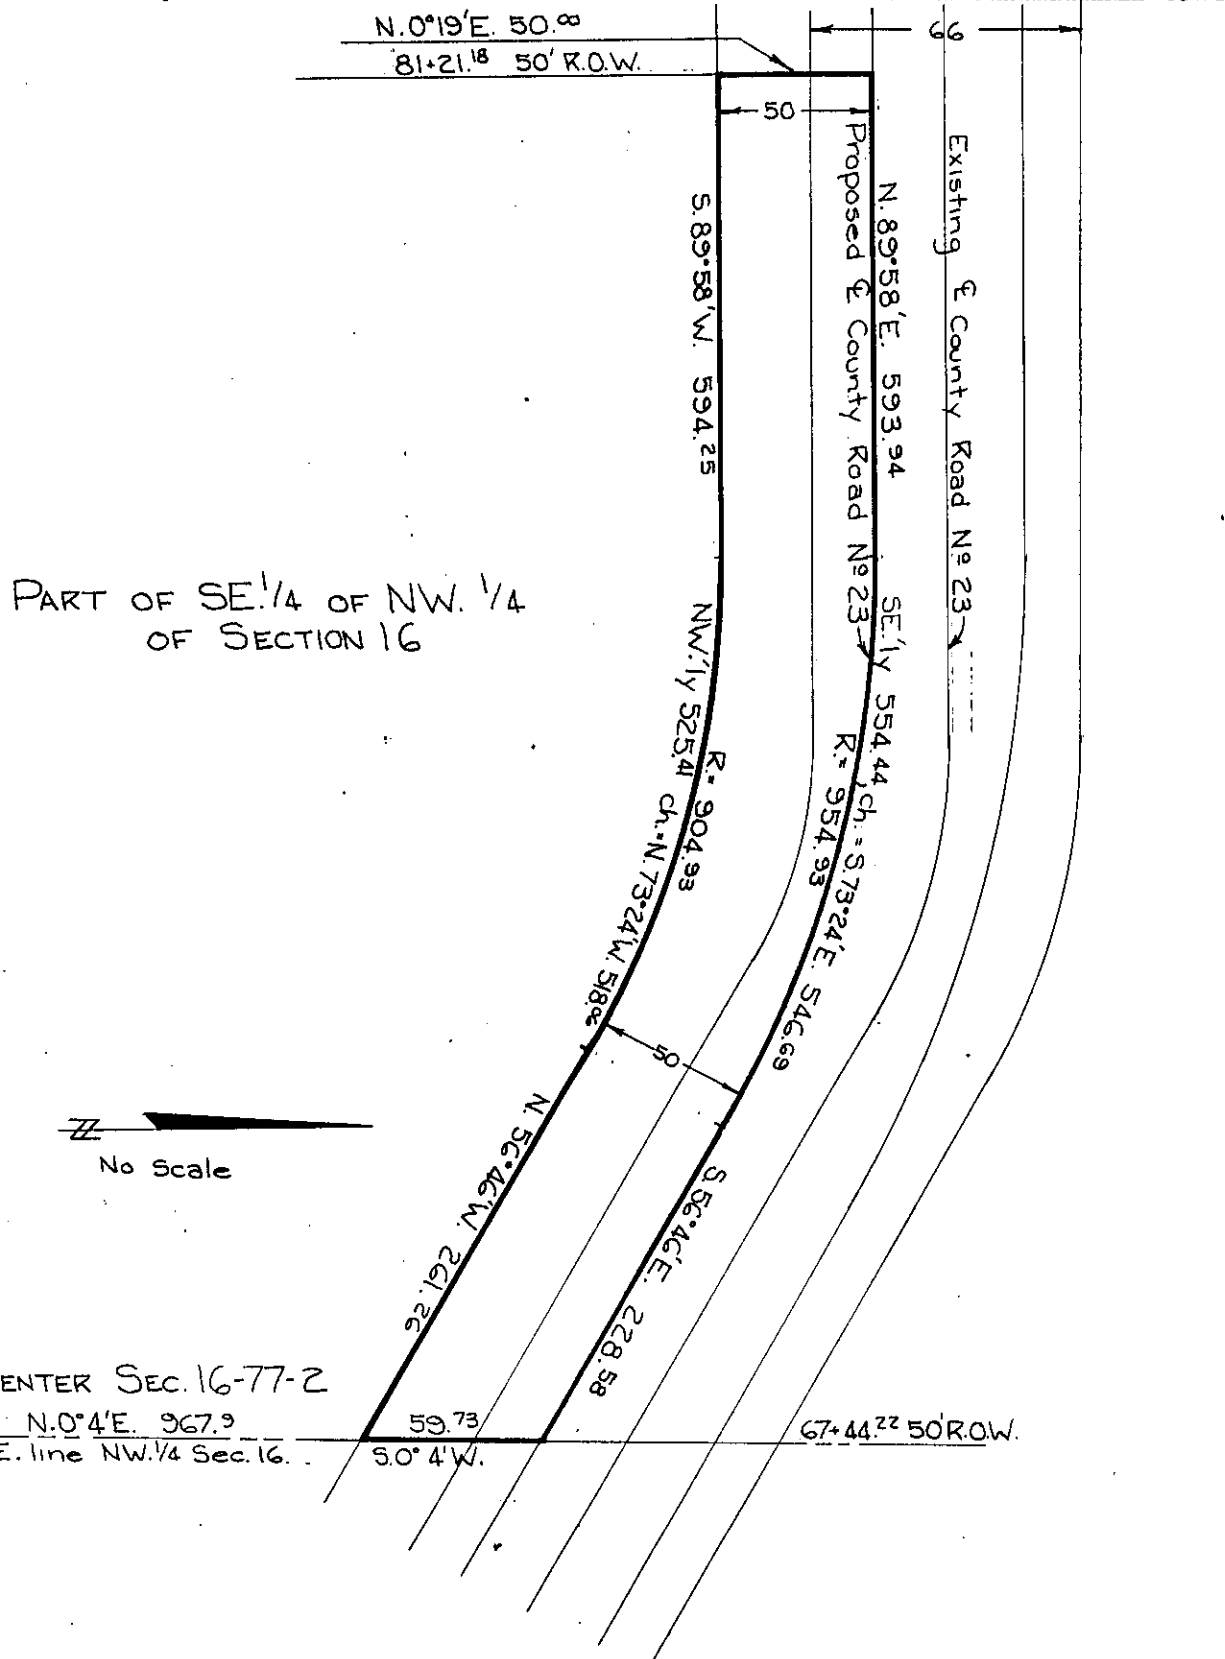

CENTER SEC. 16-77-2
N.0°4'E. 967.9
E. line NW 1/4 Sec. 16.

SCOTT (County)

Project No. L-178

List areas by 40 acre tracts or Gov't lots, etc. (to tenths of an acre).