

PROPERTY PLAT

Acquired from VELTA VAN LOON; CONTRACT TO: JAMES I. MARIE-D. WALLER; CONTRACT TO: EUGENE B. JESSIE G. ADAMS

Married or Single? (Give full name of spouse)

Area by Deed Acres.

Area by Easement 0.76 ± Acres. Total Consideration \$.

Borrow Area Acres. Contract Date, 19.

LOCATION

From CL Station to CL Station

Section 16, Township 77N, Range 2E


Township (Civil) BUFFALO Iowa.

PART OF SW 1/4, NE 1/4, SEC. 16 BUFFALO TOWNSHIP

HICKORY HILLS FIRST ANNEX



No Scale

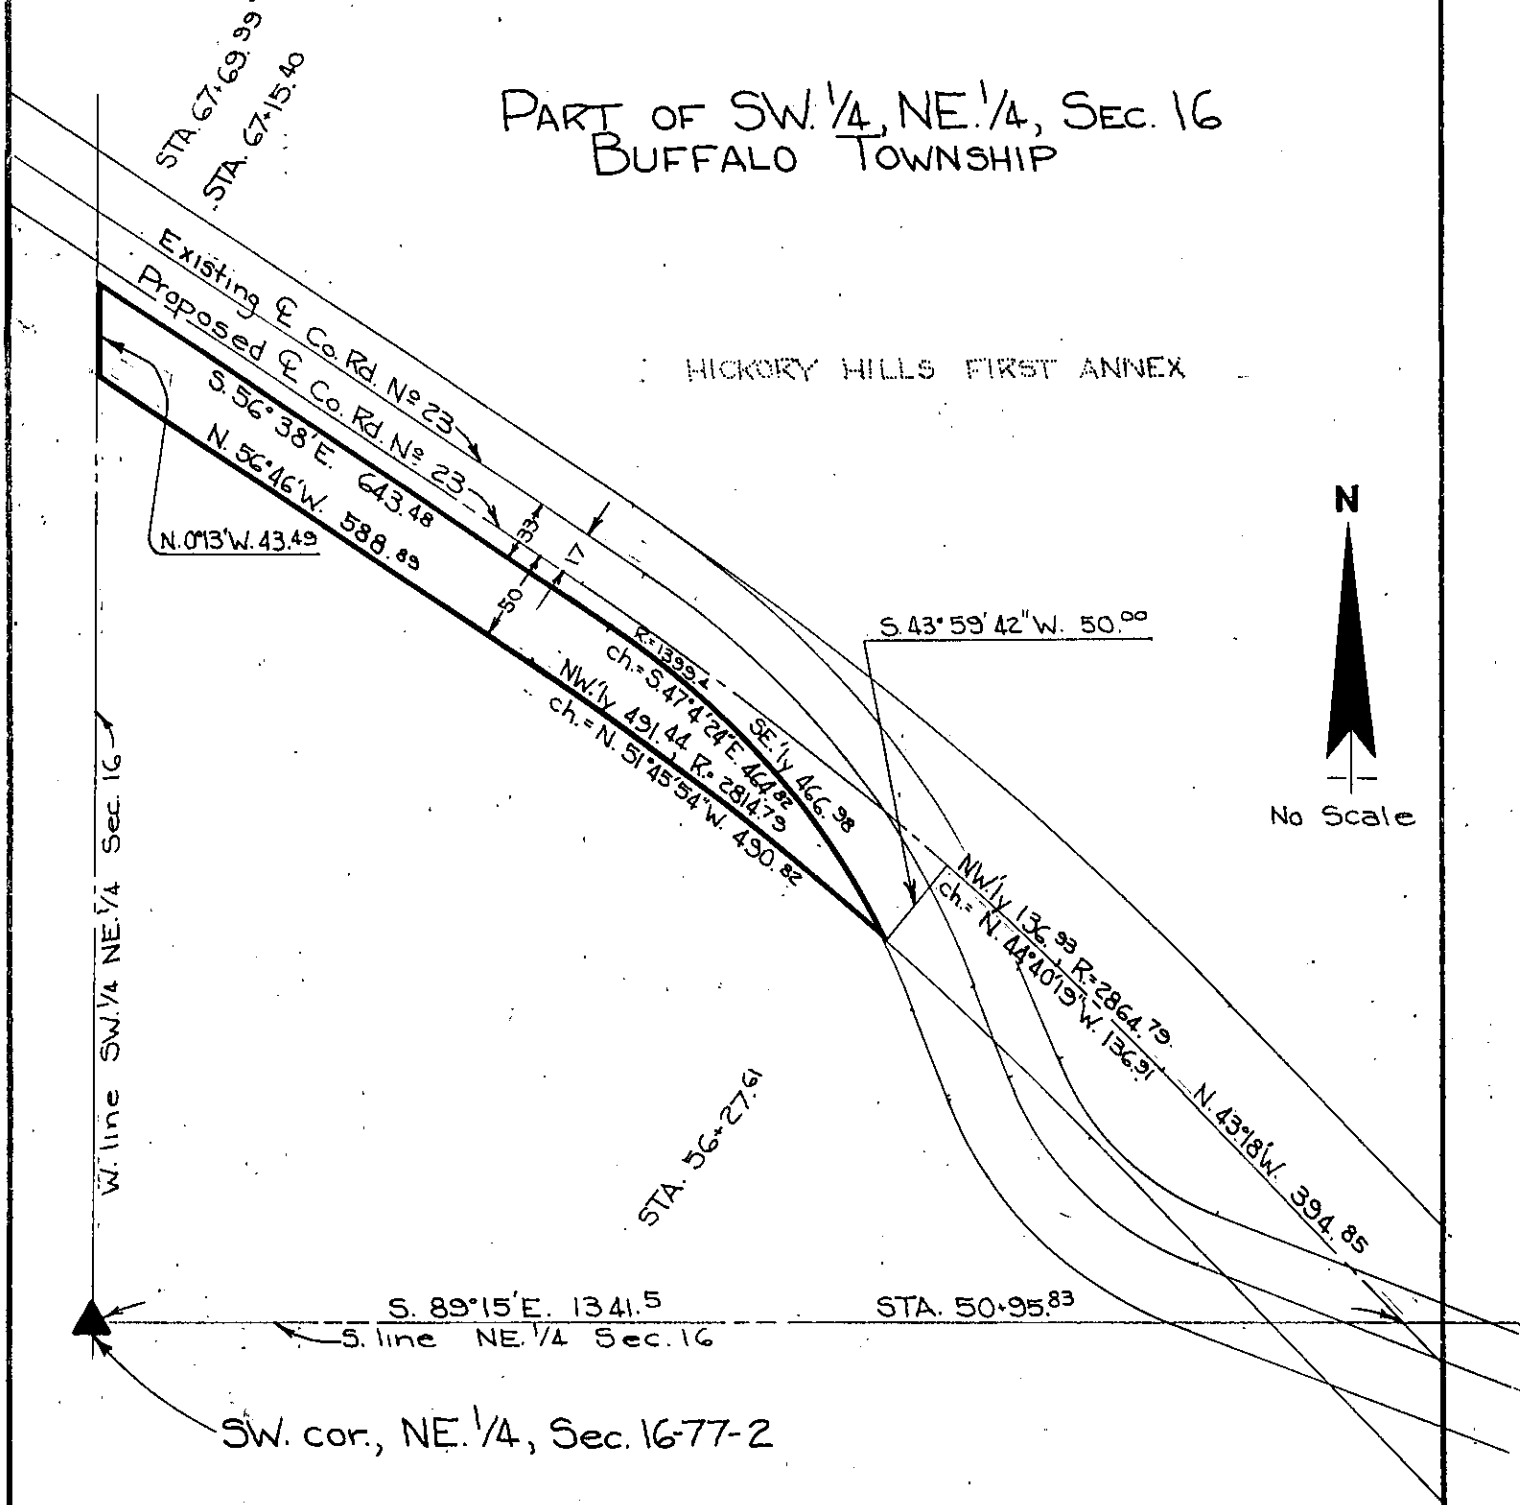

SCOTT (County) Project No. L-178

List areas by 40 acre tracts or Gov't lots, etc. (to tenths of an acre).