

PROPERTY PLAT

Acquired from MAX R. & JUDITH KAUFFMAN

Married or Single? _____
(Give full name of spouse)

Area by Deed _____ Acres.

Area by Easement 0.17 ± Acres. Total Consideration \$ _____

Borrow Area _____ Acres. Contract Date _____, 19 _____


LOCATION

From CL Station _____ to CL Station _____

Section 16, Township 77 N., Range 2 E.

Township (Civil) BUFFALO Iowa.

CENTER
SEC. 16

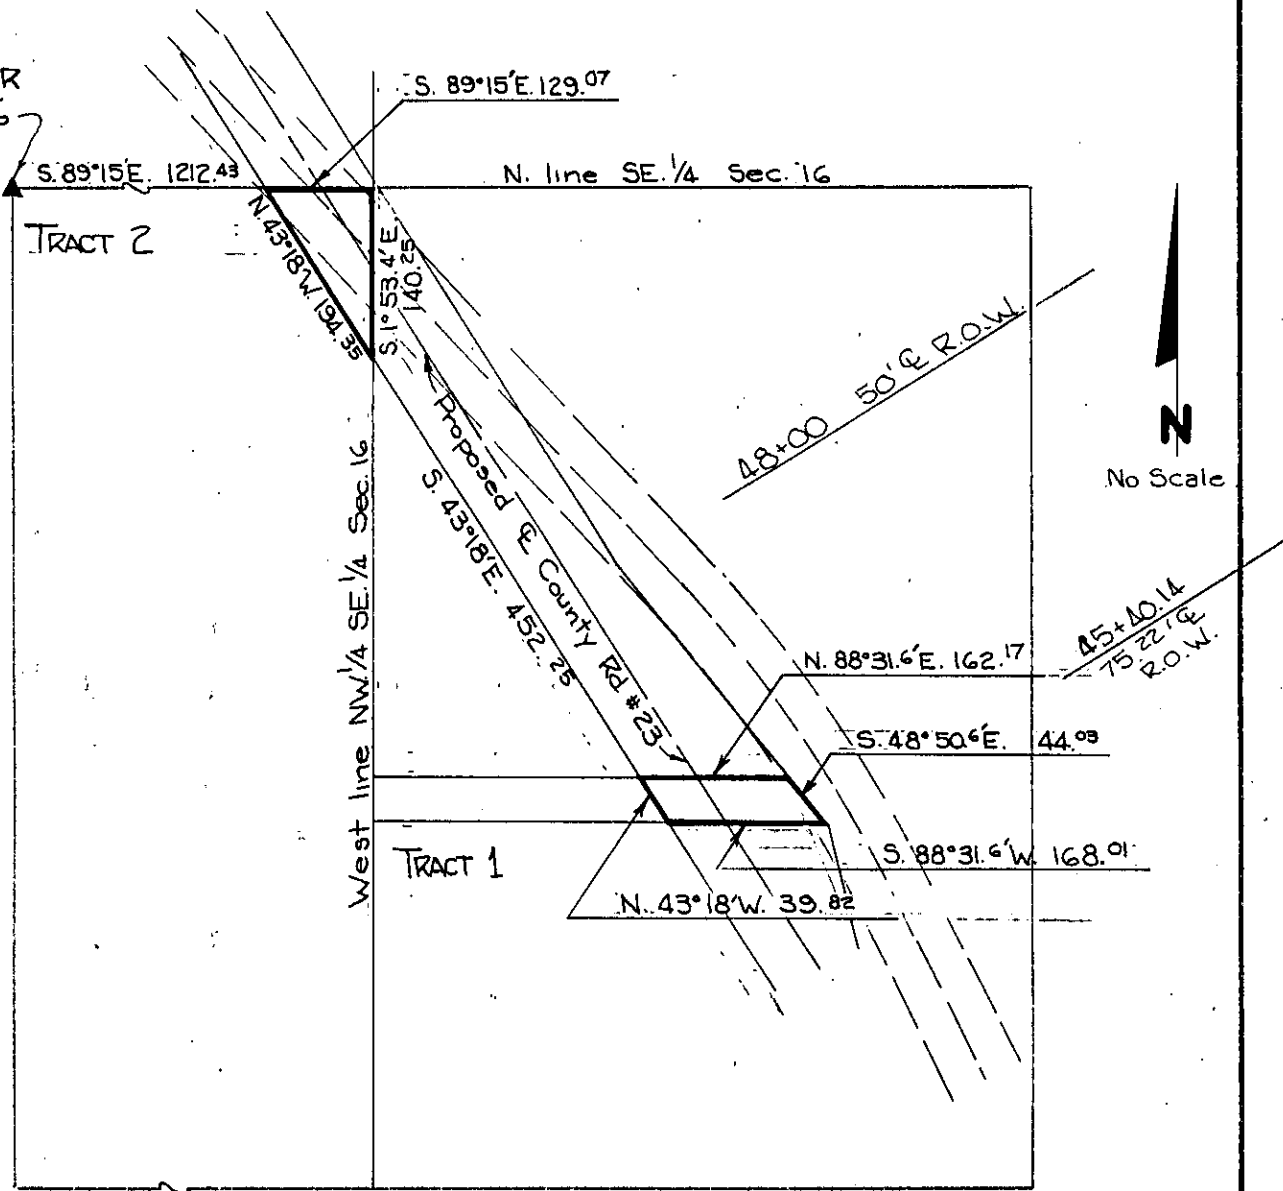

SCOTT
(County)

Project No. L-178

List areas by 40 acre tracts or Gov't lots, etc. (to tenths of an acre). _____