

Parcel No.

PROPERTY PLAT

Acquired from HENRY FRIEDERICHS

Married or Single?
(Give full name of spouse)

Area by Deed Acres.

Area by Easement 0.69 ± Acres. Total Consideration \$


Borrow Area Acres. Contract Date, 19

LOCATION

From CL Station 528+20.00 to CL Station 535+03.64

Section 16, Township 79N, Range 2E

Township (Civil) HICKORY GROVE Iowa.

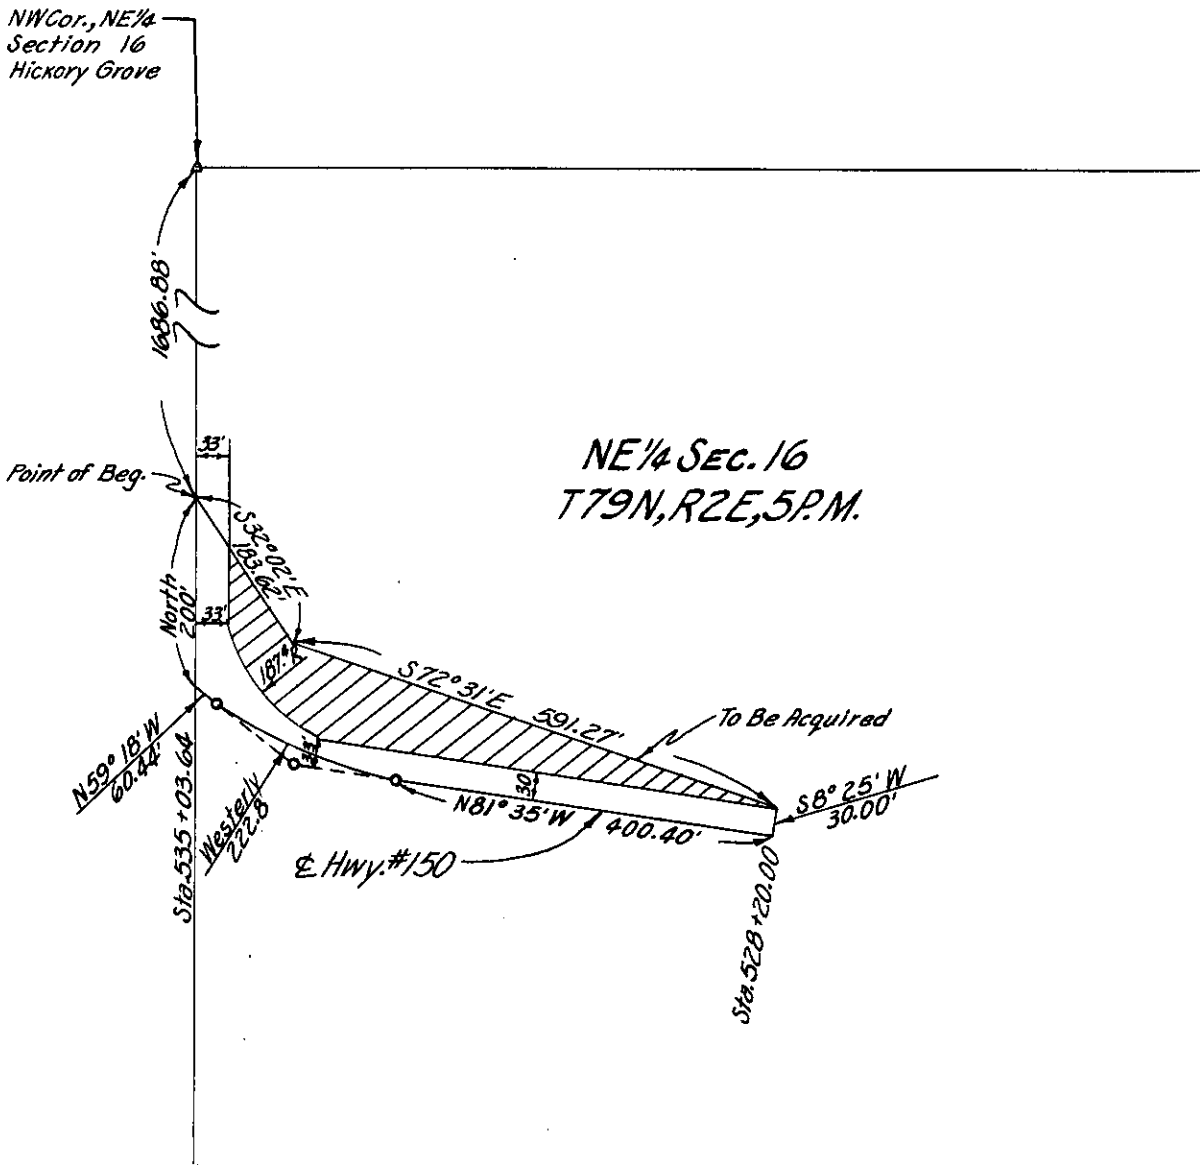

SCOTT
(County)

Project No. 867 PROP. # 1

List areas by 40 acre tracts or Gov't lots, etc. (to tenths of an acre).