

### PROPERTY PLAT

Acquired from A. ROCK & ELLY MEINTS, HUSB. & WF.


Married or Single? \_\_\_\_\_  
(Give full name of spouse)

Area by Deed \_\_\_\_\_ Acres.

Area by Easement 2.41 ± Acres. Total Consideration \$ \_\_\_\_\_

Borrow Area \_\_\_\_\_ Acres. Contract Date \_\_\_\_\_, 19 \_\_\_\_\_

From CL Station 129 + 17.20 LOCATION 142 + 41.34  
 to CL Station 145 + 75.42 to CL Station 155 + 45.67  
 Section 16 & 22, Township 80N, Range 1E  
 Township (Civil) LIBERTY Iowa.

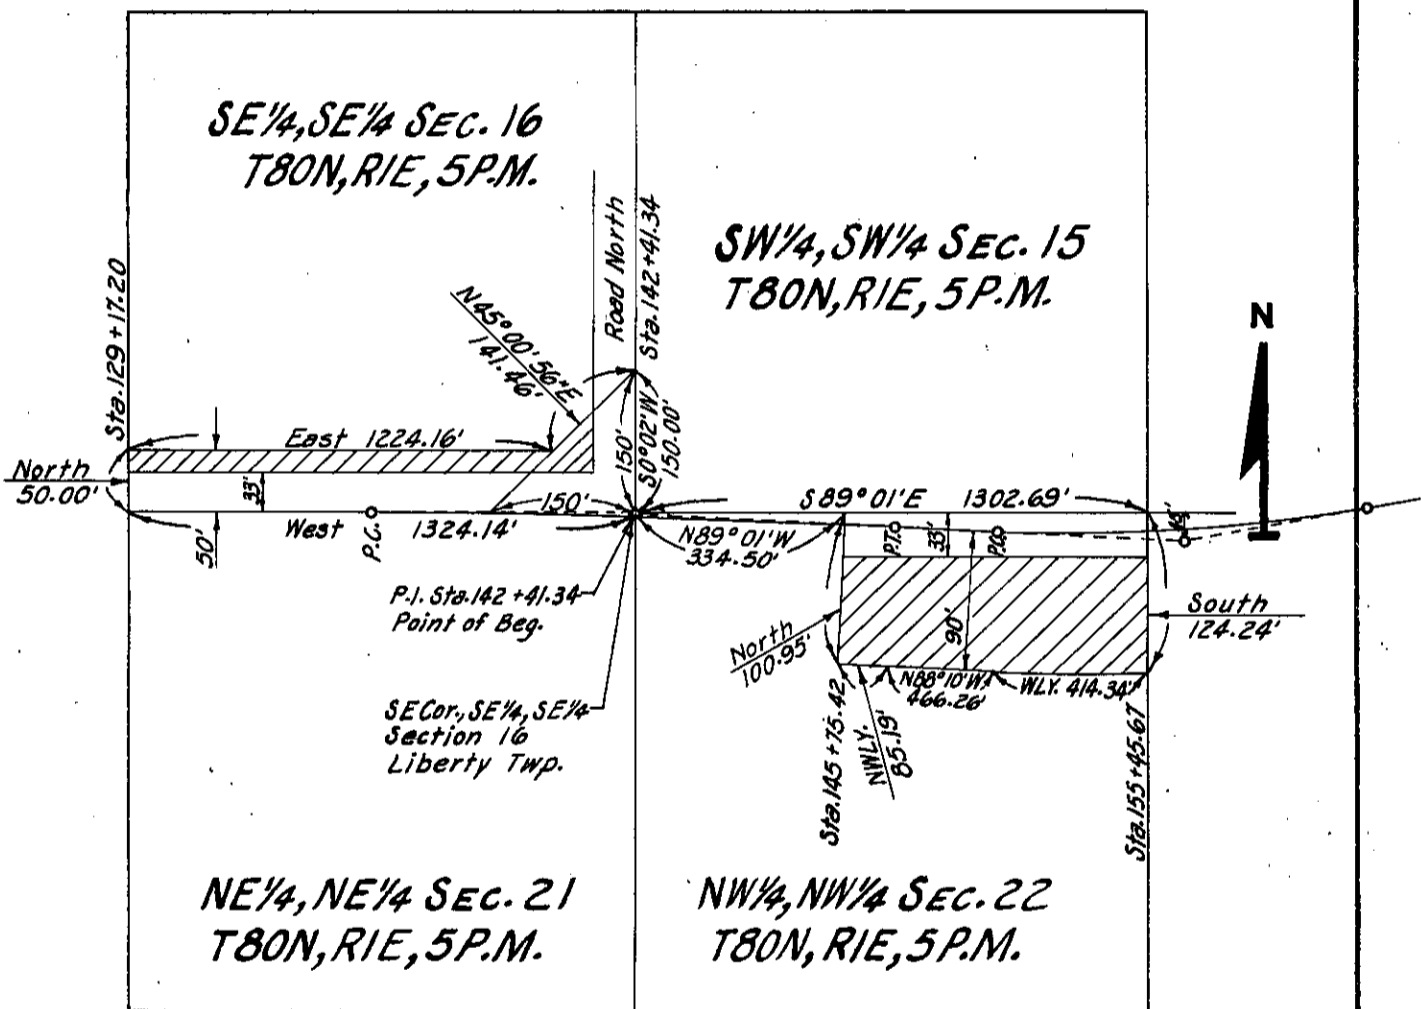

SCOTT Project No. L-173 PROP. #13  
(County)

List areas by 40 acre tracts or Gov't lots, etc. (to tenths of an acre). \_\_\_\_\_