

PROPERTY PLAT

Acquired from JOHN E. THEDE

Married or Single? _____ (Give full name of spouse)

R. O. W. Area 1.18 ± Acres.


Borrow Area _____ Acres. Total Consideration \$ _____

Acquired by EASEMENT Date of Contract _____, 19____
(Easement—Deed—Condemnation—Contract)

From CL Station 0+00.00 to CL Station 13+29.04
5+47.56 LOCATION 4+81.56
0+00.00 39+89.61

Section 16 E 21, Township 80 N, Range 2 E

Township (Civil) ALLENS GROVE Iowa.

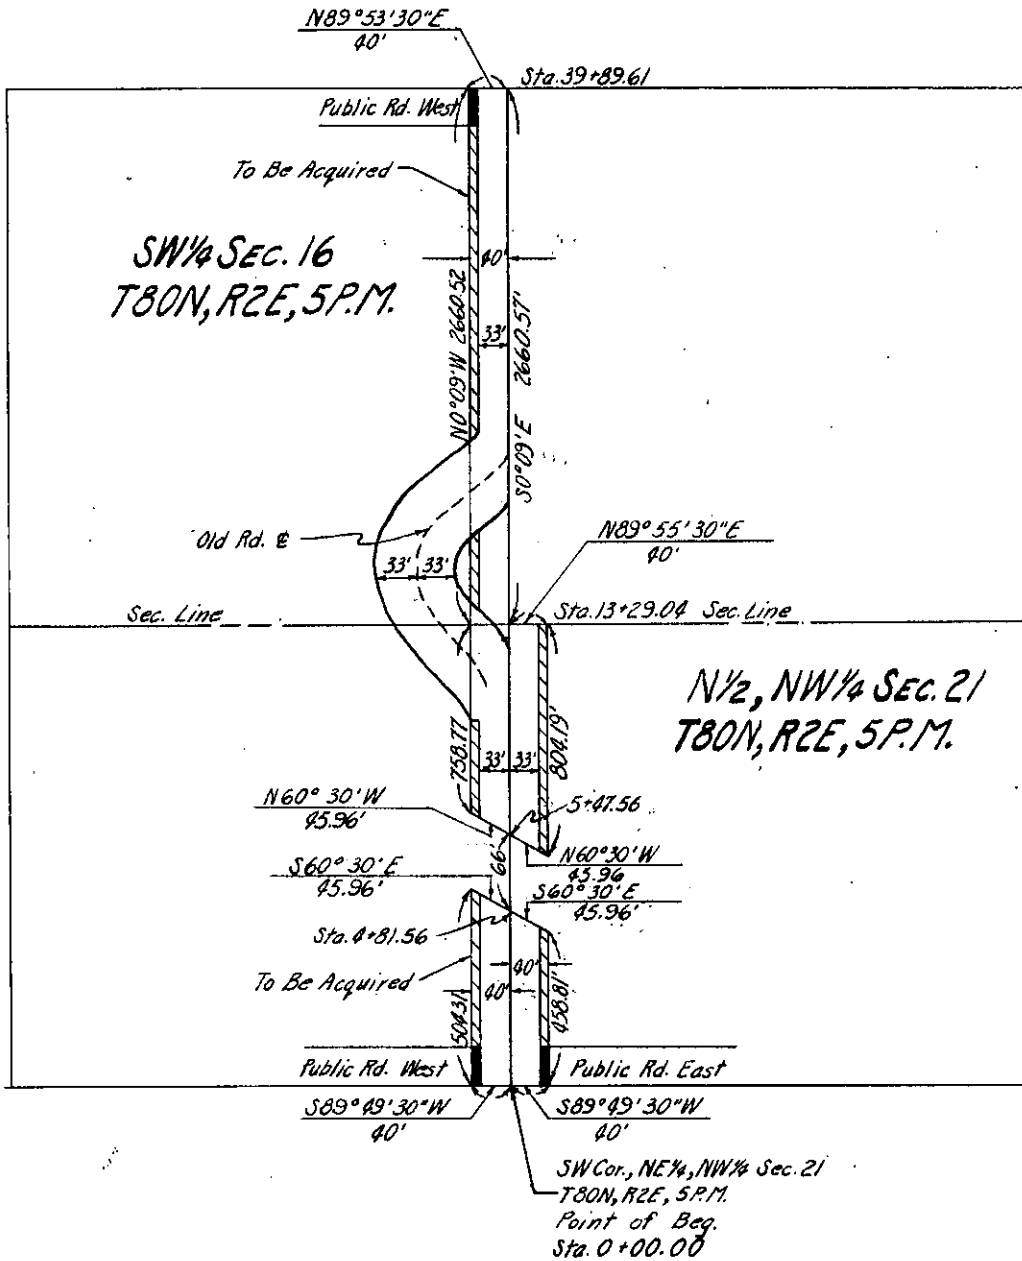

SCOTT
(County)

Project No. 2659 PROP. #/