

PROPERTY PLAT

Acquired from VINCENT PAUL MURPHY


Married or Single? _____

R. O. W. Area 1.39 ± Acres. (Give full name of spouse)

Borrow Area _____ Acres. Total Consideration \$ _____

Acquired by EASEMENT Date of Contract _____, 19____
(Easement—Deed—Condemnation—Contract)

From CL Station 158+98.95 LOCATION 177+79.00
180+40.00 to CL Station 185+55.08
Section 16 & 21, Township 80 N, Range 3E
Township (Civil) WINFIELD Iowa.

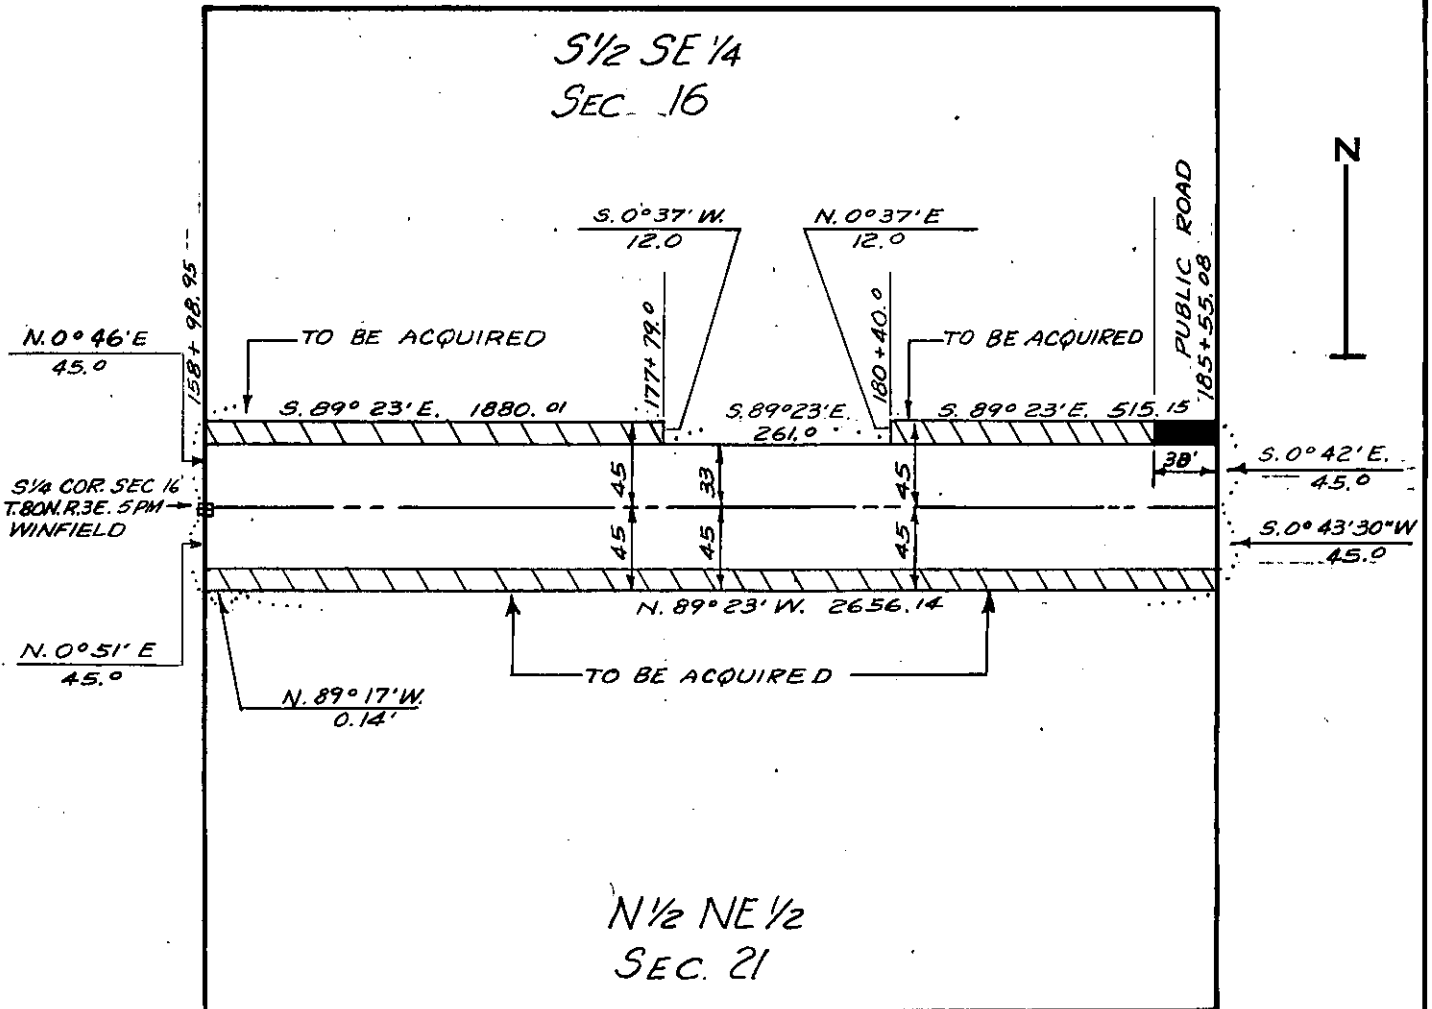

SCOTT
(County)

Project No. 5-618 PROP. # 14