

Parcel No. ....

**PROPERTY PLAT**

Acquired from CAROL E. LORENTZEN

Married or Single? .....

R. O. W. Area 1.43 ± Acres. (Give full name of spouse)

Borrow Area ..... Acres. Total Consideration \$ .....

Acquired by EASEMENT Date of Contract ....., 19.....  
(Easement—Deed—Condemnation—Contract)


**LOCATION**

From CL Station 64+13.60 to CL Station 87+97.25

Section 17, Township 77N, Range 2E

Township (Civil) BUFFALO Iowa.

NW Cor. SW 1/4  
Section 17  
Buffalo Twp  
Point of Beg.

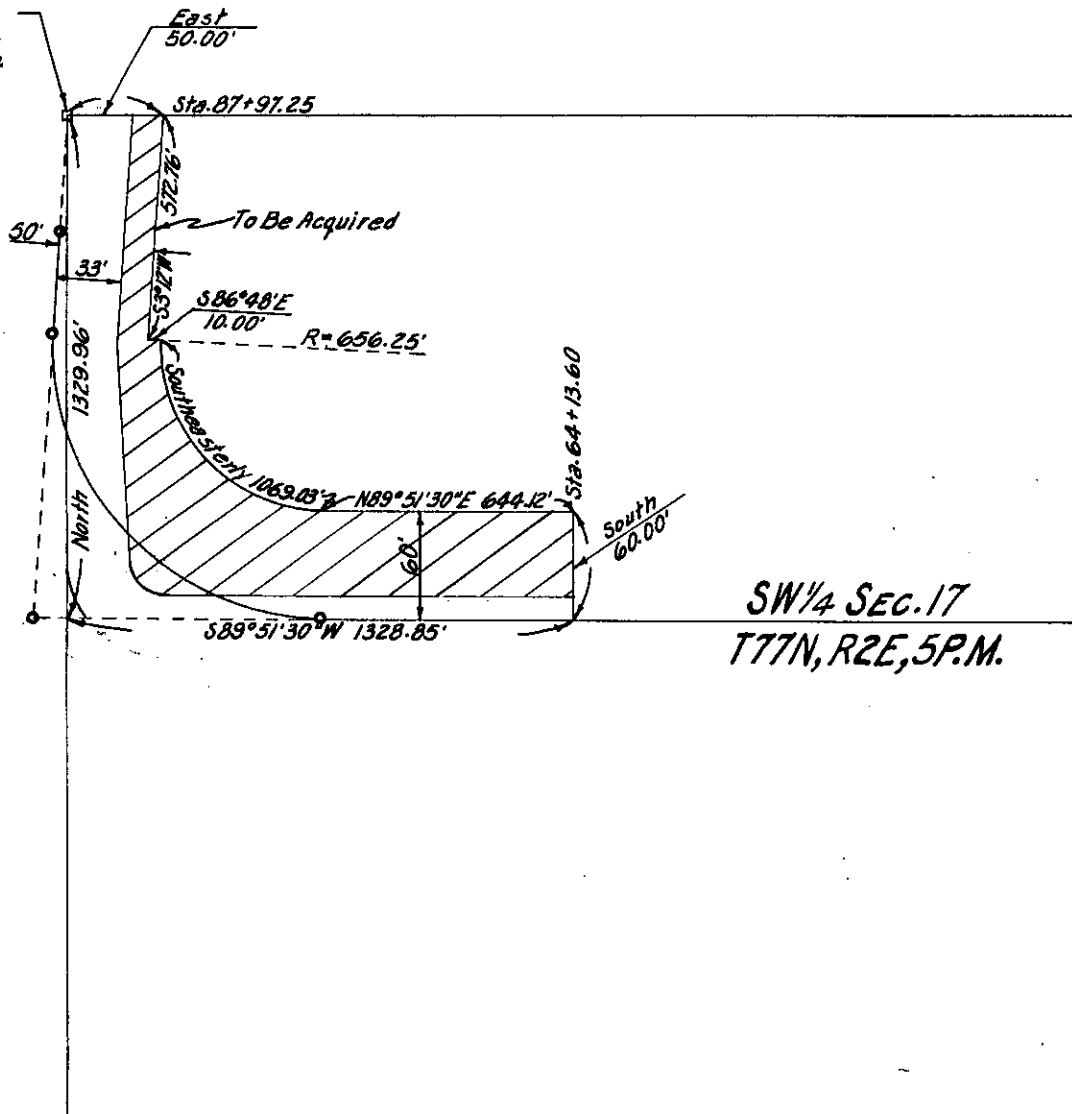

SW 1/4 SEC. 17  
T77N, R2E, 5P.M.

SCOTT  
(County)

Project No. 164 PROP.#8