

Parcel No. ....

### PROPERTY PLAT

Acquired from EDWIN B. LINDSAY

Married or Single? \_\_\_\_\_ (Give full name of spouse)

R. O. W. Area 1.48 ± Acres.

Borrow Area \_\_\_\_\_ Acres. Total Consideration \$ \_\_\_\_\_


Acquired by EASEMENT Date of Contract \_\_\_\_\_, 19\_\_\_\_  
(Easement—Deed—Condemnation—Contract)

#### LOCATION

From CL Station 46+52.20 to CL Station 64+13.60

Section 17, Township 77N, Range 2E

Township (Civil) BUFFALO Iowa.

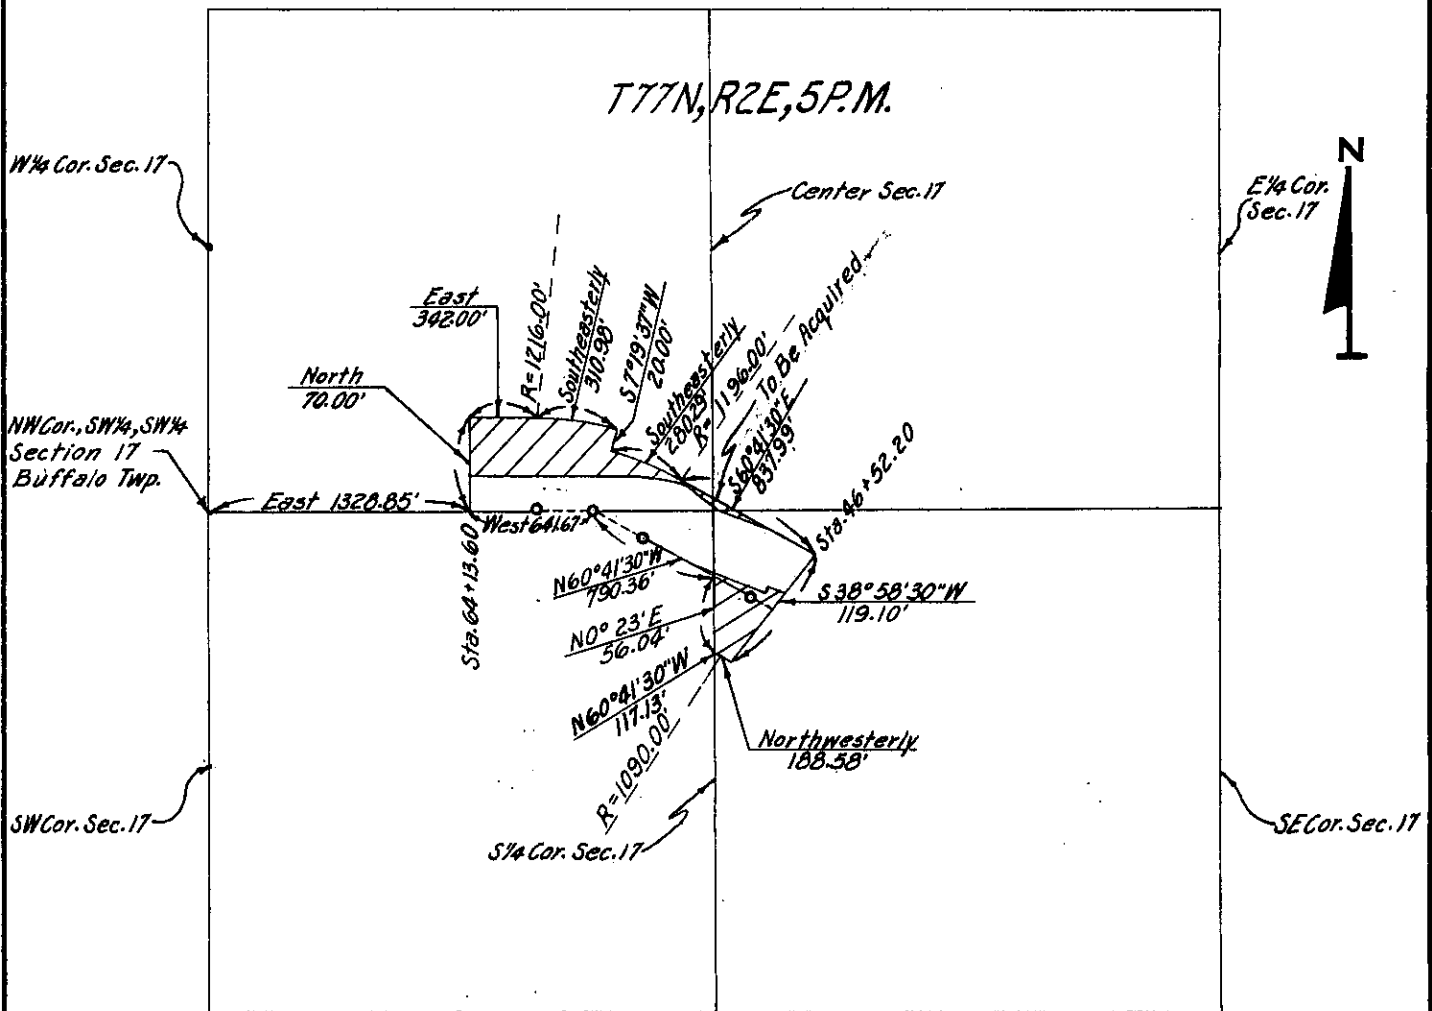

SCOTT  
(County)

Project No. 164 PROP. # 7