

Parcel No.

PROPERTY PLAT

Acquired from MARTIN MARIETTA CO.

Married or Single?

R. O. W. Area 1.46 ± Acres. (Give full name of spouse)

Borrow Area Acres. Total Consideration \$


Acquired by EASEMENT Date of Contract, 19.....
(Easement—Deed—Condemnation—Contract)

LOCATION

From CL Station 37+64.96 to CL Station 56+94.00

Section 17, Township 77N, Range 2E

Township (Civil) BUFFALO Iowa.

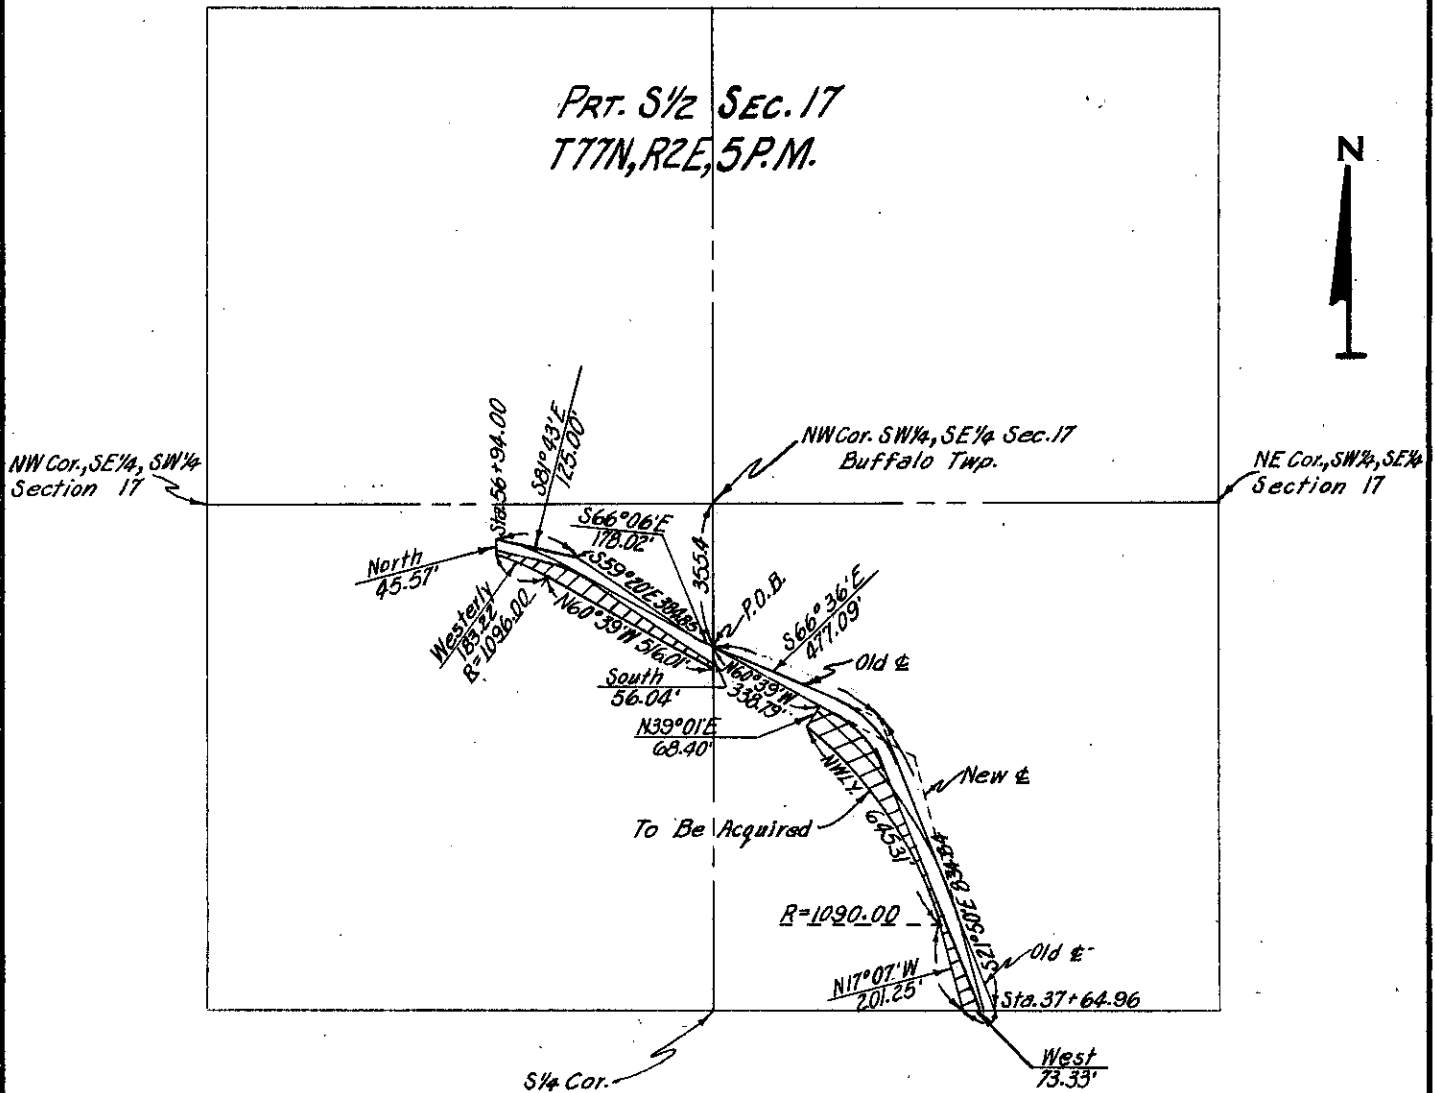

SCOTT
(County)

Project No. 164 PROP.# 5