

PROPERTY PLAT

Acquired from EVERETT & MARJORIE ALTISER

Married or Single? _____
(Give full name of spouse)

Area by Deed _____ Acres.

Area by Easement 0.023 ± Acres. Total Consideration \$ _____

Borrow Area _____ Acres. Contract Date _____, 19____


LOCATION

From CL Station 56+94.24 to CL Station 57+56.3

Section 17, Township 77 NORTH, Range 2 EAST

Township (Civil) BUFFALO Iowa.

N.W. CORNER SW ¼ SW ¼
SECTION 17-77N-2E

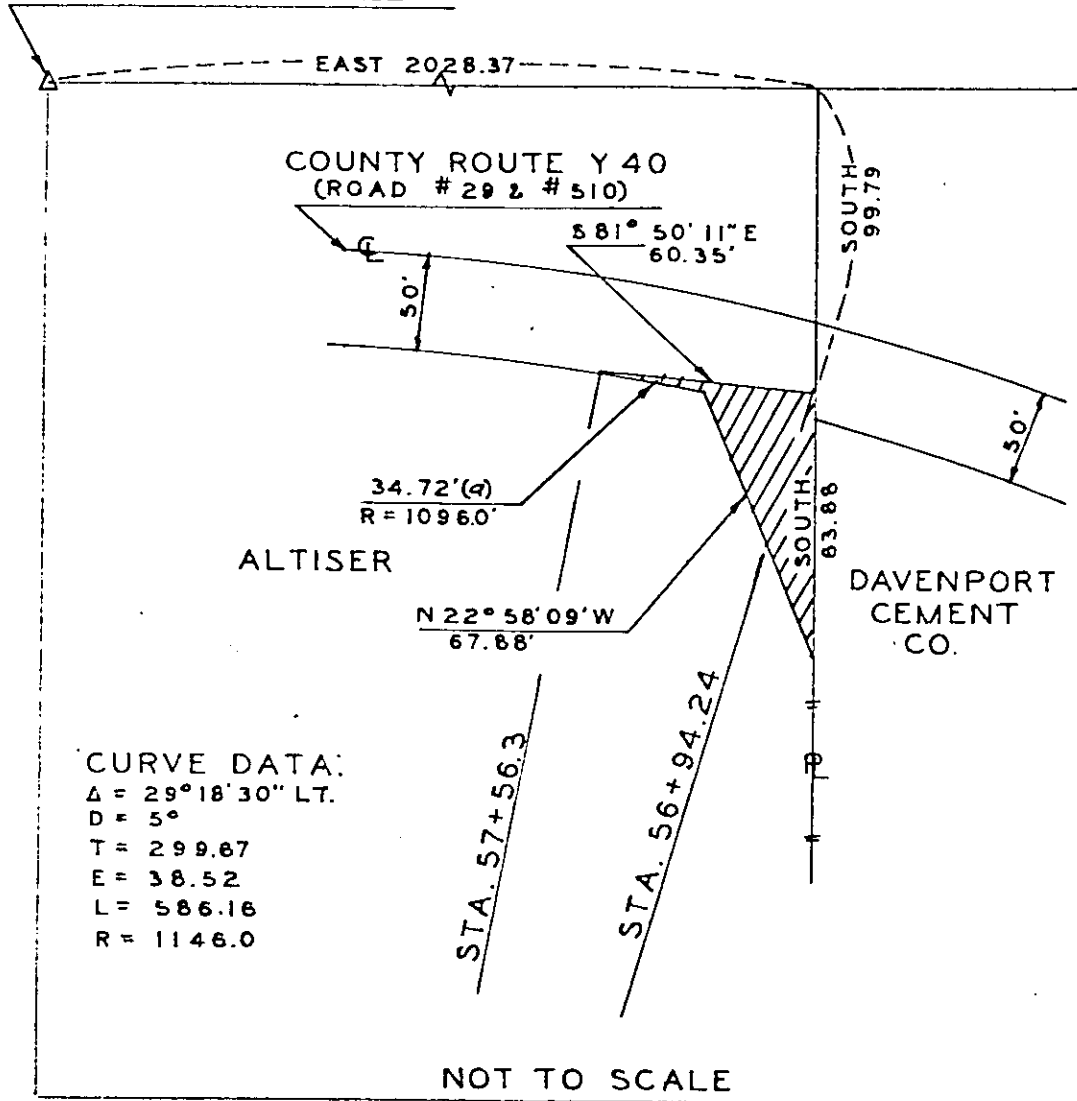

ALTISER

DAVENPORT
CEMENT
CO.

CURVE DATA:
 Δ = 29° 18' 30" LT.
 D = 5°
 T = 299.67
 E = 38.52
 L = 586.16
 R = 1146.0

NOT TO SCALE

SCOTT
(County)

Project No. L-689 (1)--73-82

List areas by 40 acre tracts or Gov't lots, etc. (to tenths of an acre). _____