

### PROPERTY PLAT

Acquired from IRWIN WARE

Married or Single? MARRIED FRANCIS WARE

(Give full name of spouse)

Area by Deed \_\_\_\_\_ Acres.

Area by Easement 0.146 ± Acres. Total Consideration \$ \_\_\_\_\_


Borrow Area \_\_\_\_\_ Acres. Contract Date \_\_\_\_\_, 19\_\_

### LOCATION

From CL Station 56+00 to CL Station 57+66.93

Section 17, Township 77 NORTH, Range 2 EAST

Township (Civil) BUFFALO Iowa.

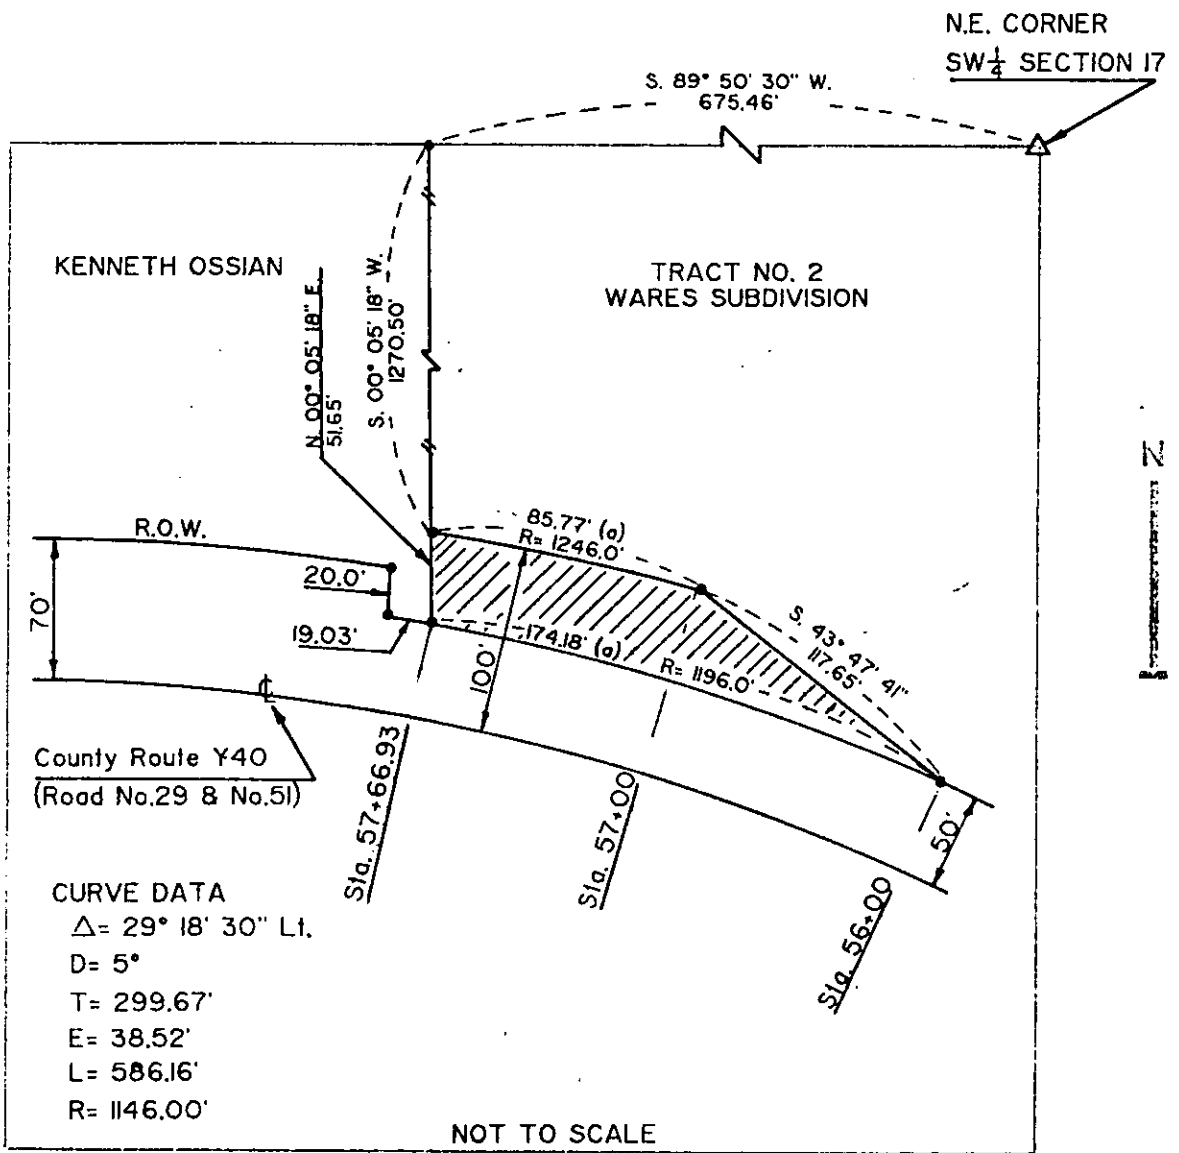

SCOTT  
(County)

Project No. L-689(I)--73-82

List areas by 40 acre tracts or Gov't lots, etc. (to tenths of an acre).