

PROPERTY PLAT

Acquired from DAVENPORT CEMENT CO.

Married or Single? — (Give full name of spouse)

Area by Deed _____ Acres.

Area by Easement 0.095 ± Acres. Total Consideration \$ _____


Borrow Area — Acres. Contract Date _____, 19__

LOCATION

From CL Station 55 + 45 to CL Station 56 + 90.8

Section 17, Township 77 NORTH, Range 2 EAST

Township (Civil) BUFFALO Iowa.

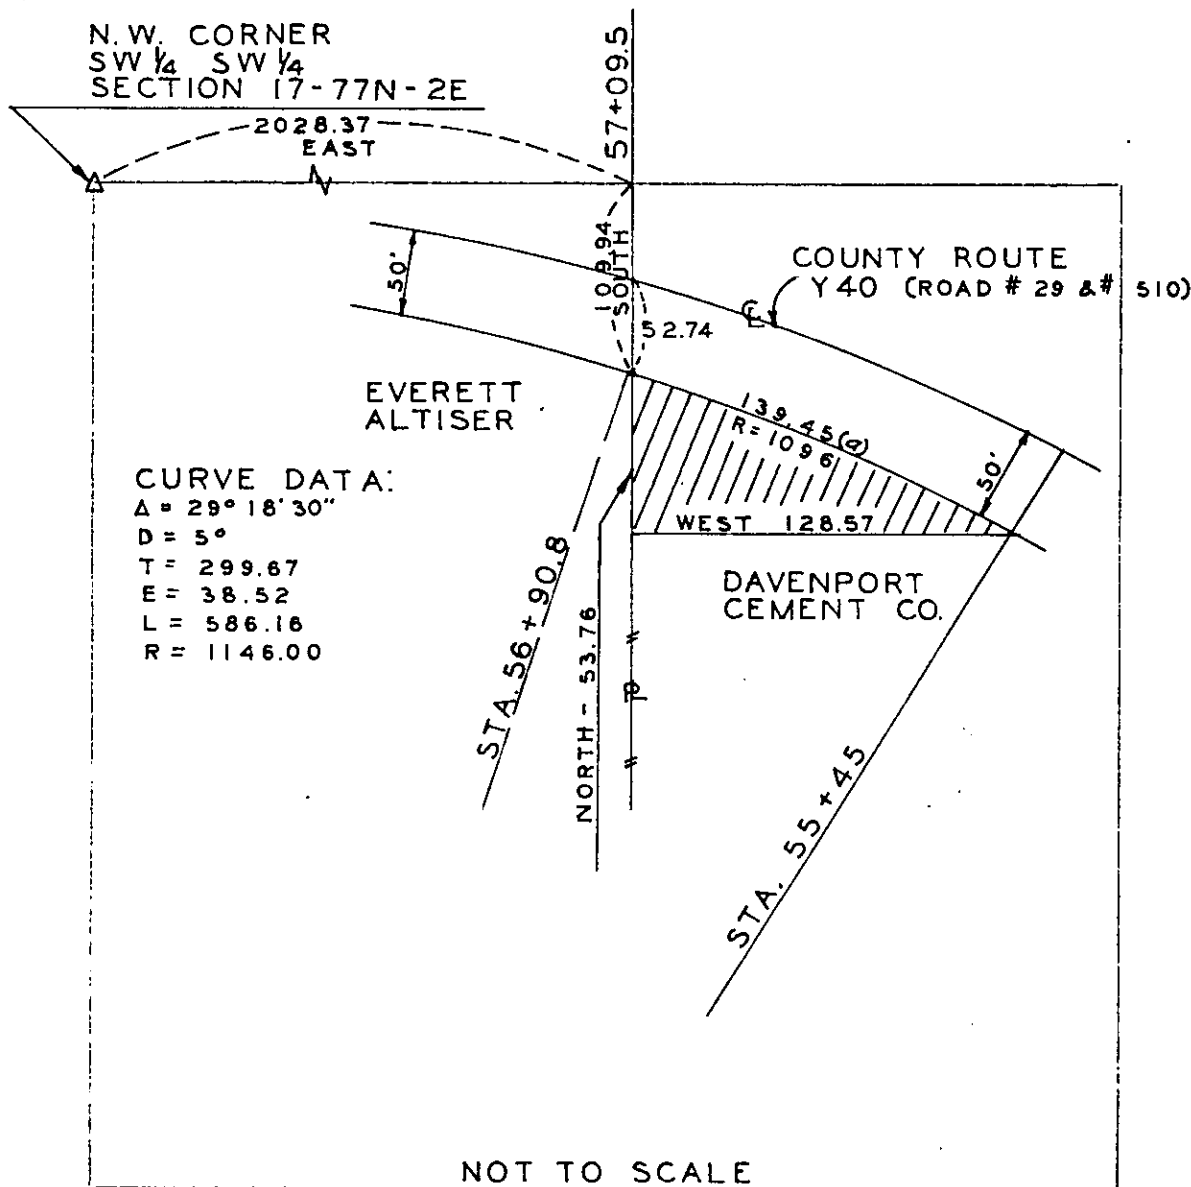

SCOTT Project No. L-689(1) -- 73-82
(County)

List areas by 40 acre tracts or Gov't lots, etc. (to tenths of an acre).