

PLAT OF PROPERTY

RIGHT-OF-WAY FOR PUBLIC HIGHWAY

Acquired from KATIE MOELLER
(Name of owner must agree exactly with Name in which property stands of Record.)

Married or Single? _____
(Give full name of spouse.)

Area 0.14 ± Acres. Consideration \$ _____

Acquired by EASEMENT Date _____
(Purchase-condemnation)

LOCATION


From CL Station _____ to CL Sta. _____ Proj. No. _____

Section 17

Township (Civil) BLUE GRASS

Township (Congressional) T 78N Range 2E

County SCOTT Iowa.

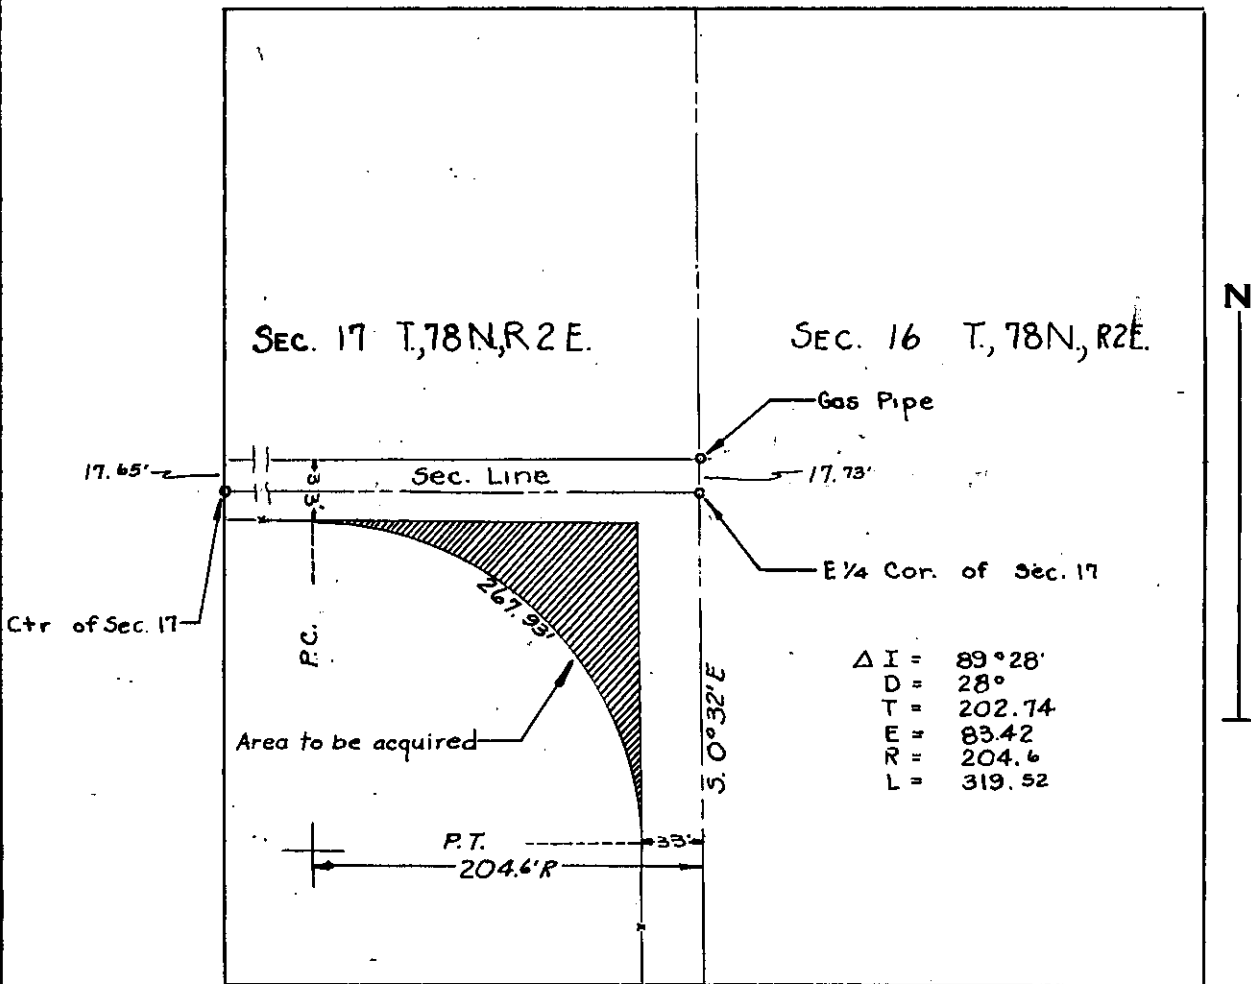

Project No. _____
(County)

RD # 469 & 322