

Parcel No. ....

**PROPERTY PLAT**

Acquired from ALLAN J. & JEANETTE E. HOFFMANN

Married or Single? .....

R. O. W. Area 2.29± Acres. (Give full name of spouse)

Borrow Area ..... Acres. Total Consideration \$ .....


Acquired by EASEMENT Date of Contract ....., 19.....  
(Easement—Deed—Condemnation—Contract)

**LOCATION**

From CL Station 79+80.50 to CL Station 106+39.88

Section 17, Township 80N, Range 1E

Township (Civil) LIBERTY Iowa.

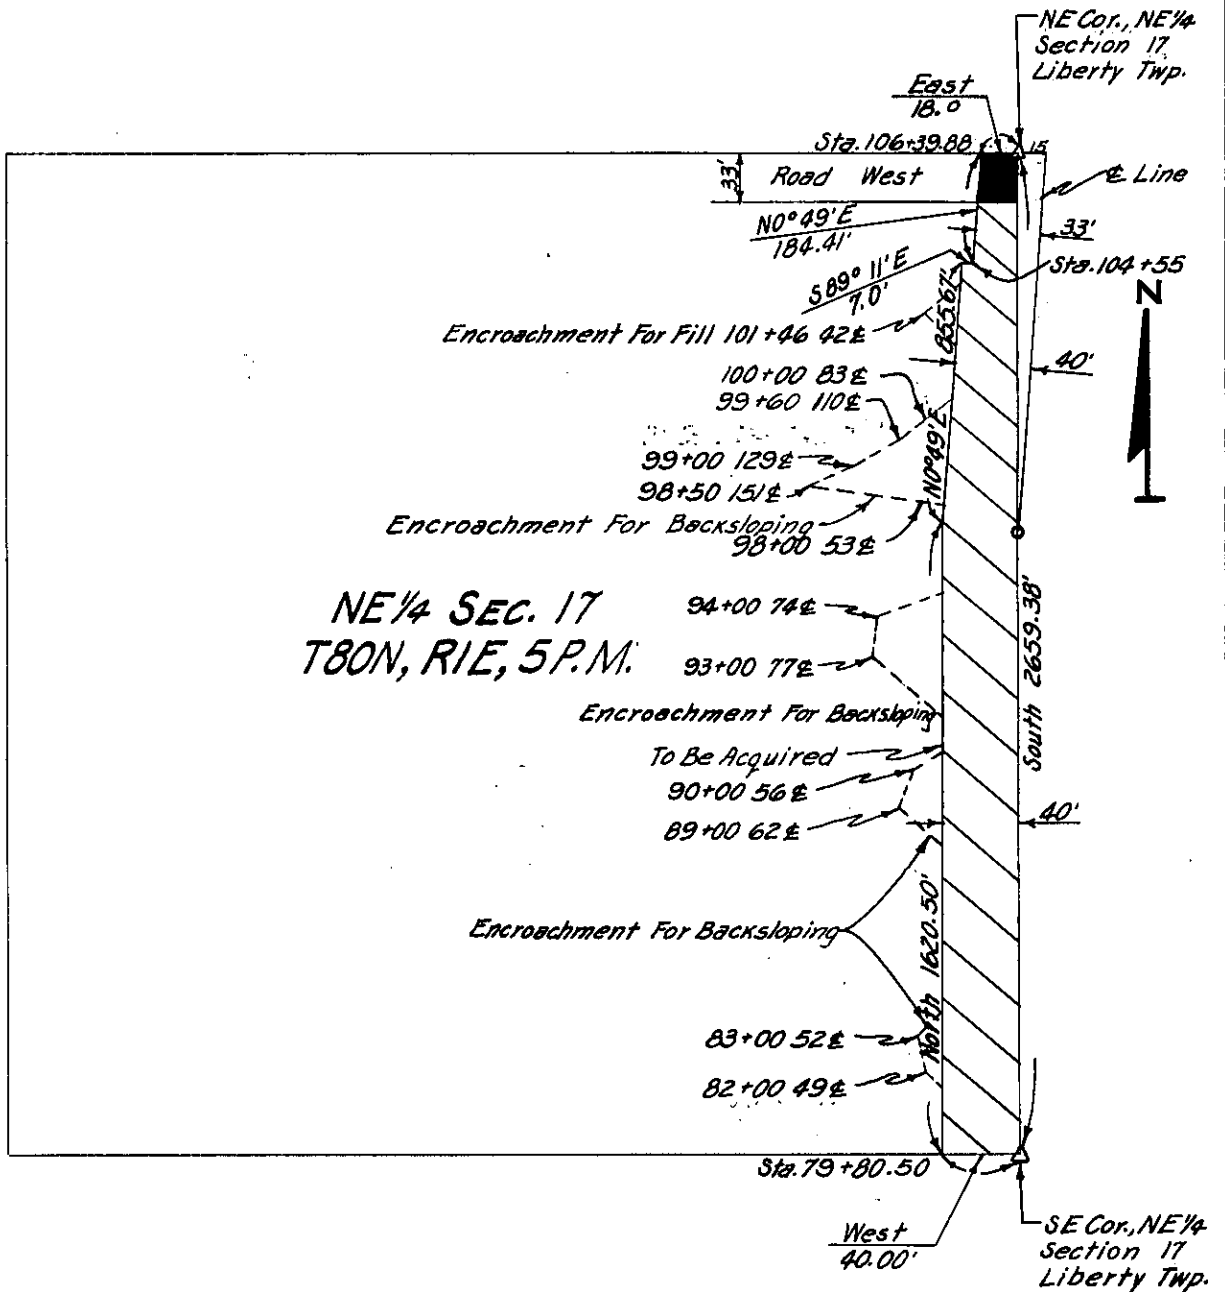

SCOTT  
(County)

Project No. 2459 PROP. #7