

Parcel No.

PROPERTY PLAT

Acquired from REINHARDT & GLADYS B. LAGE, HUSB. & WF

Married or Single? _____
(Give full name of spouse)

Area by Deed _____ Acres.

Area by Easement 1.09 ± Acres. Total Consideration \$ _____


Borrow Area _____ Acres. Contract Date _____, 19 _____

LOCATION

From CL Station 36+83.71 to CL Station 63+11.30

Section 17, Township 80N, Range 1E

Township (Civil) LIBERTY Iowa.

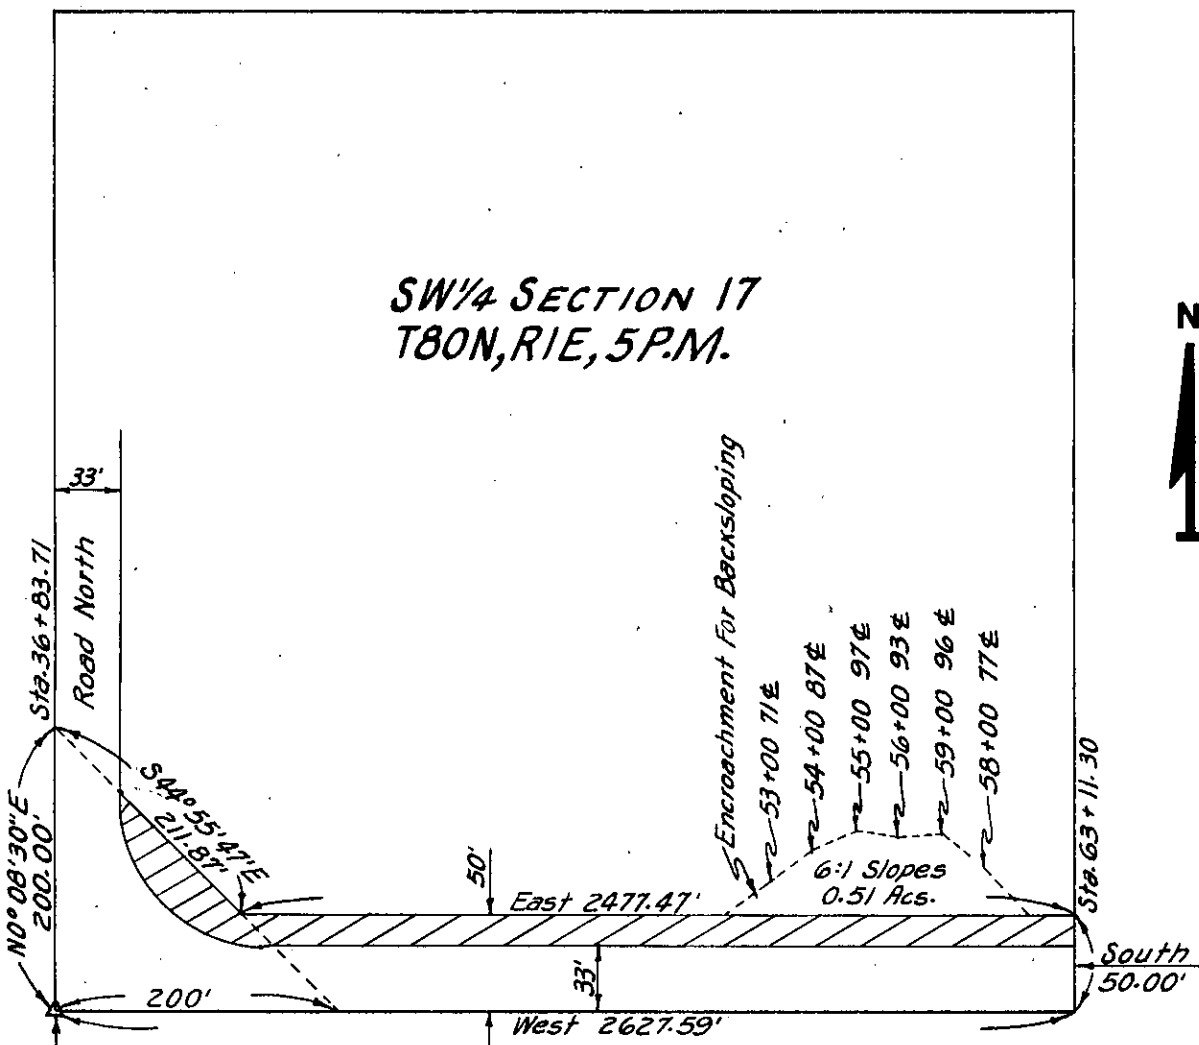

SW Cor., SW 1/4
Section 17
Liberty Twp.

SCOTT
(County)

Project No. L-173 PROP.# 8

List areas by 40 acre tracts or Gov't lots, etc. (to tenths of an acre). _____