

### PROPERTY PLAT

Acquired from HUGO LENSCH

Married or Single? \_\_\_\_\_  
(Give full name of spouse)

Area by Deed \_\_\_\_\_ Acres.

Area by Easement 3.89 ± Acres. Total Consideration \$ \_\_\_\_\_


Borrow Area \_\_\_\_\_ Acres. Contract Date \_\_\_\_\_, 19 \_\_\_\_\_

### LOCATION

From CL Station 63+07.06 to CL Station 89+30.58

Section 17 & 20, Township 80N, Range 1E

Township (Civil) LIBERTY TWP. Iowa.

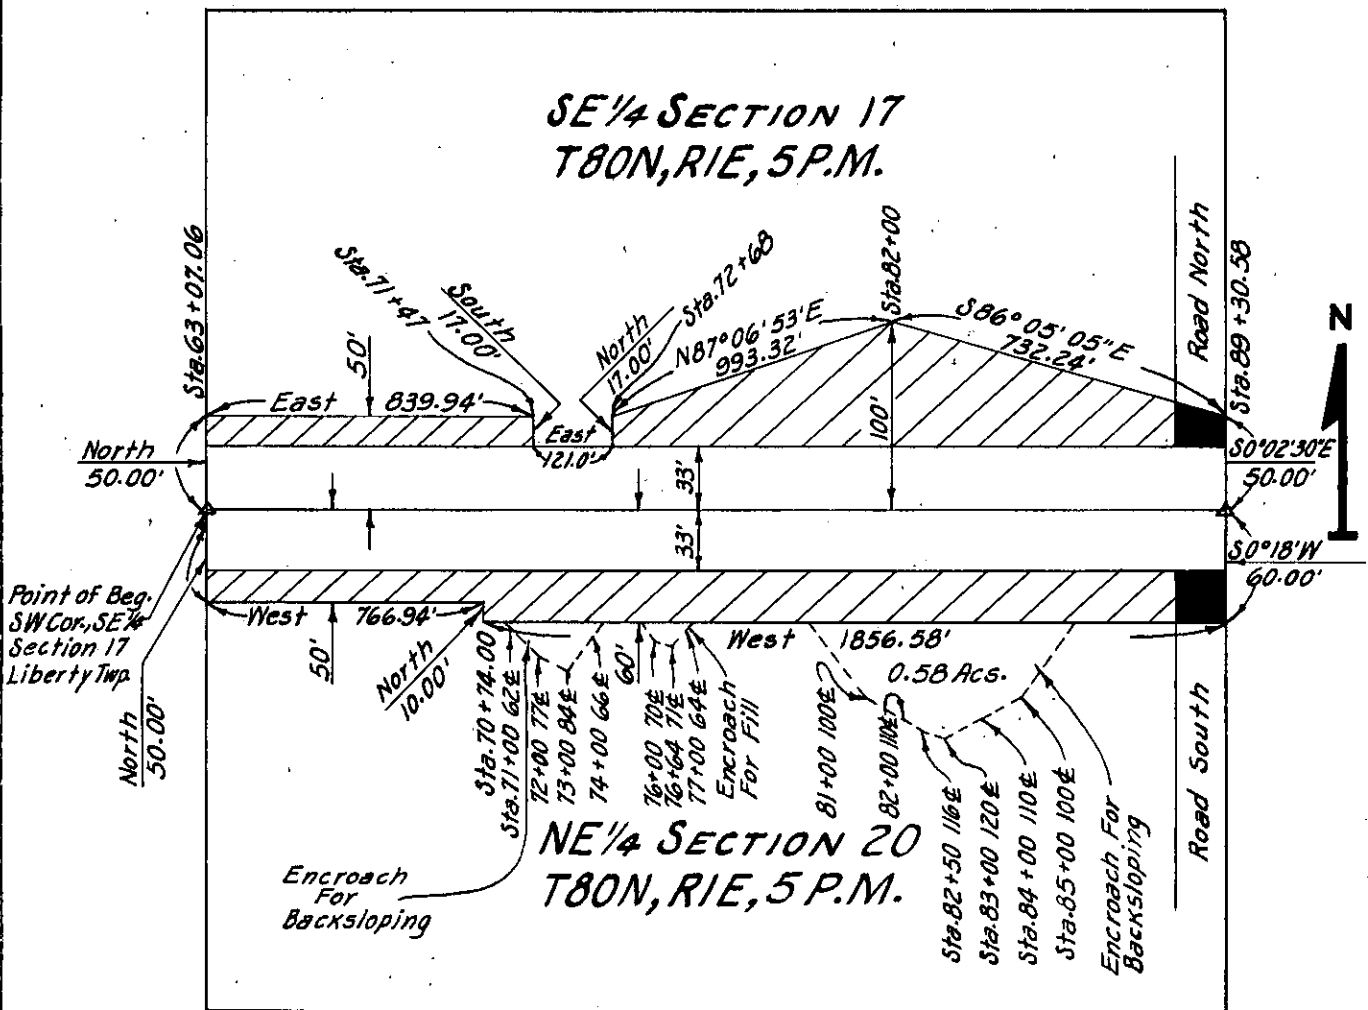

**SCOTT**  
(County)

Project No. L-173 PROP. #9

List areas by 40 acre tracts or Gov't lots, etc. (to tenths of an acre).