

Parcel No.

PROPERTY PLAT

Acquired from JACOB HANSEN

Married or Single?

R. O. W. Area 0.45± Acres. (Give full name of spouse)

Borrow Area Acres. Total Consideration \$


Acquired by EASEMENT Date of Contract, 19.....
(Easement—Deed—Condemnation—Contract)

LOCATION

From CL Station 62+50.50 to CL Station 76+47.90

Section 17, Township 80N, Range 4E

Township (Civil) BUTLER Iowa.

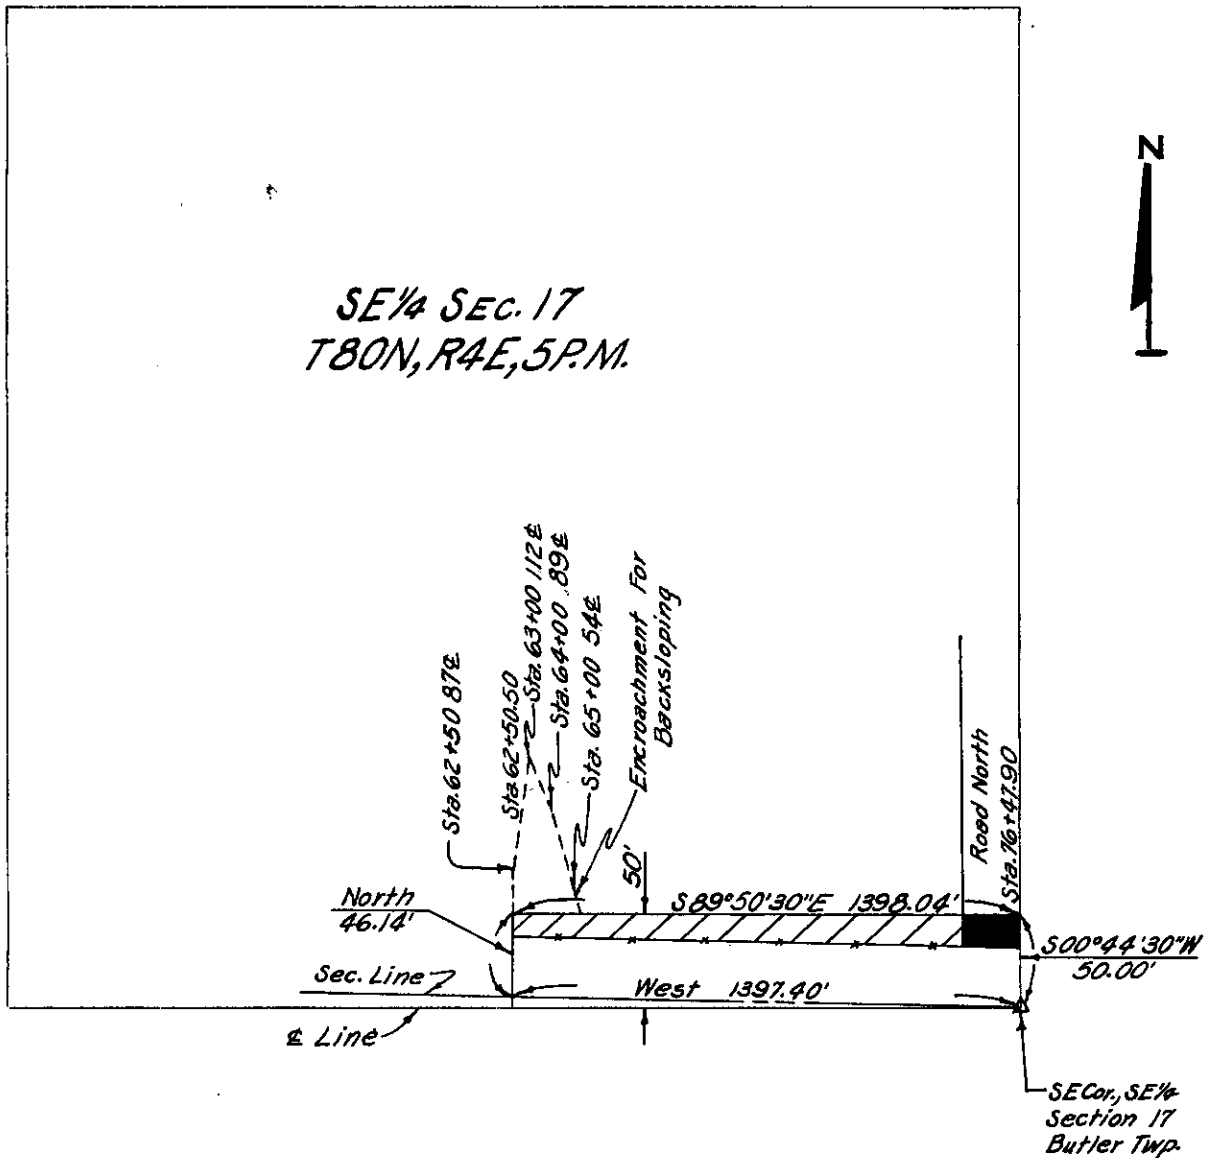

SCOTT
(County)

Project No. 265 PROP.#13