

Parcel No. ....

**PROPERTY PLAT**

Acquired from HARRY KLINDT & ALICE MEIER

Married or Single? .....

R. O. W. Area 1.01 ± Acres. (Give full name of spouse)

Borrow Area ..... Acres. Total Consideration \$ .....


Acquired by EASEMENT Date of Contract ....., 19.....  
(Easement—Deed—Condemnation—Contract)

**LOCATION**

From CL Station 159+19.34 to CL Station 185+83.67

Section 18, Township 79 N, Range 3 E

Township (Civil) SHERIDAN Iowa.

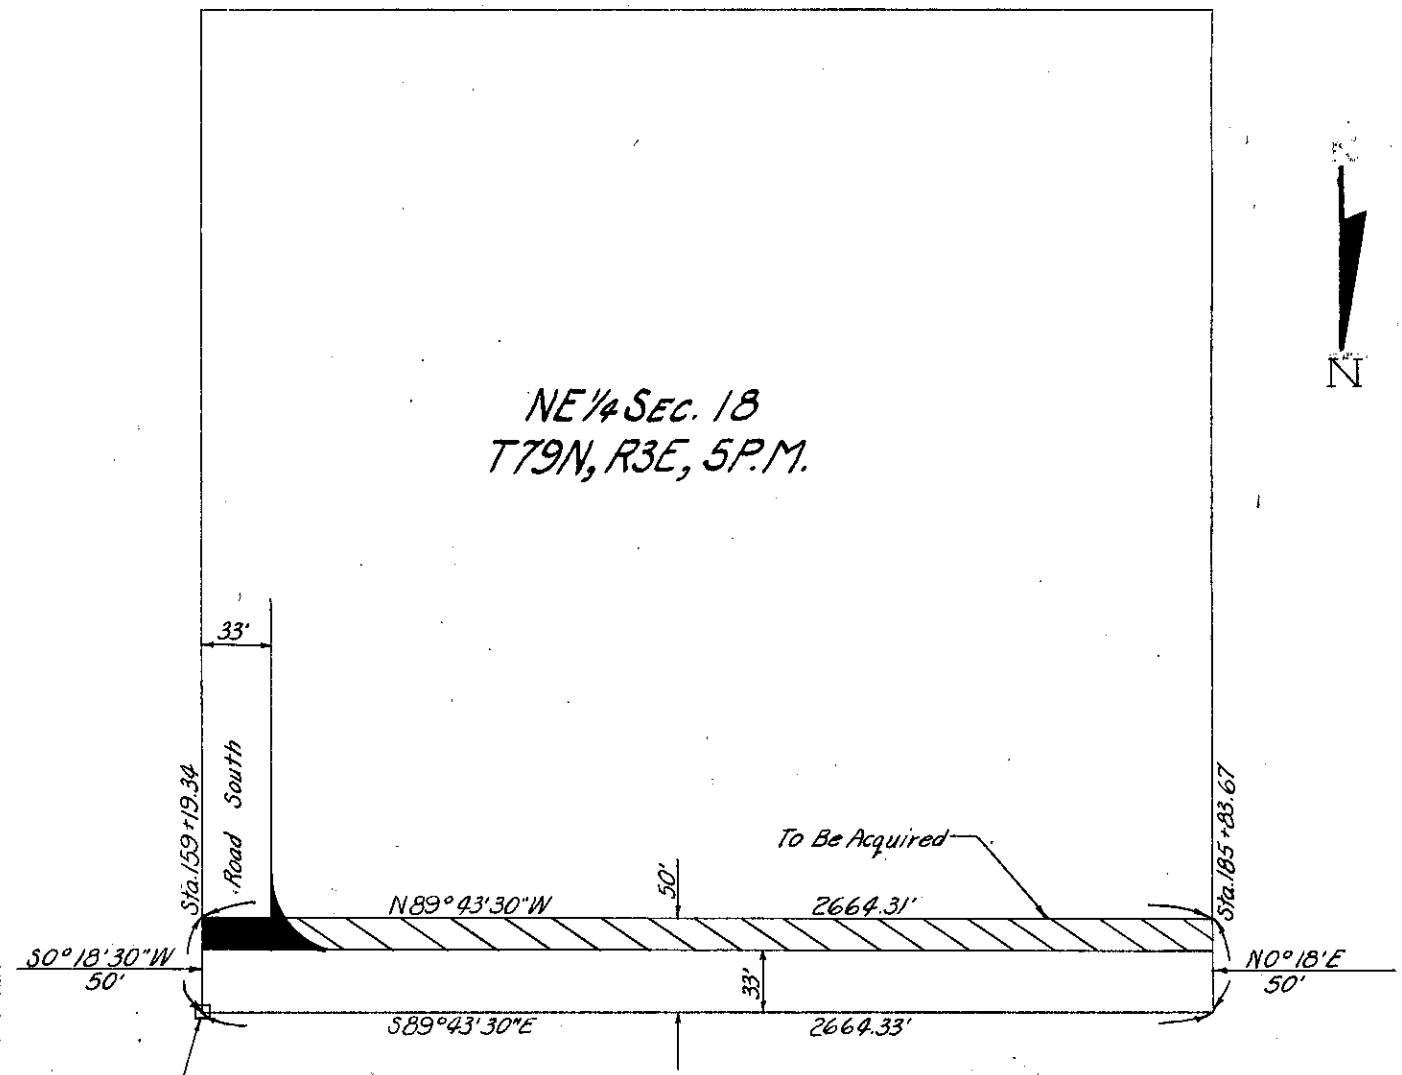

NE 1/4 SEC. 18  
T79N, R3E, 5P.M.

NE Cor. Sec. 18  
Sheridan Twp.

SCOTT  
(County)

Project No. S 2897 PROP.#15