

Parcel No. ....

### PROPERTY PLAT

Acquired from CECIL S. & LETTIE M. LEAMER

Married or Single? \_\_\_\_\_  
(Give full name of spouse)

Area by Deed \_\_\_\_\_ Acres.

Area by Easement 1.53 ± Acres. Total Consideration \$ \_\_\_\_\_

Borrow Area \_\_\_\_\_ Acres. Contract Date \_\_\_\_\_, 19\_\_\_\_


### LOCATION

From CL Station 82+53.00 to CL Station 109+02.65

Section 18, Township 79N, Range 5E

Township (Civil) LECLAIRE Iowa.

NW Cor., NW¼  
Section 18  
Leclaire Twp.

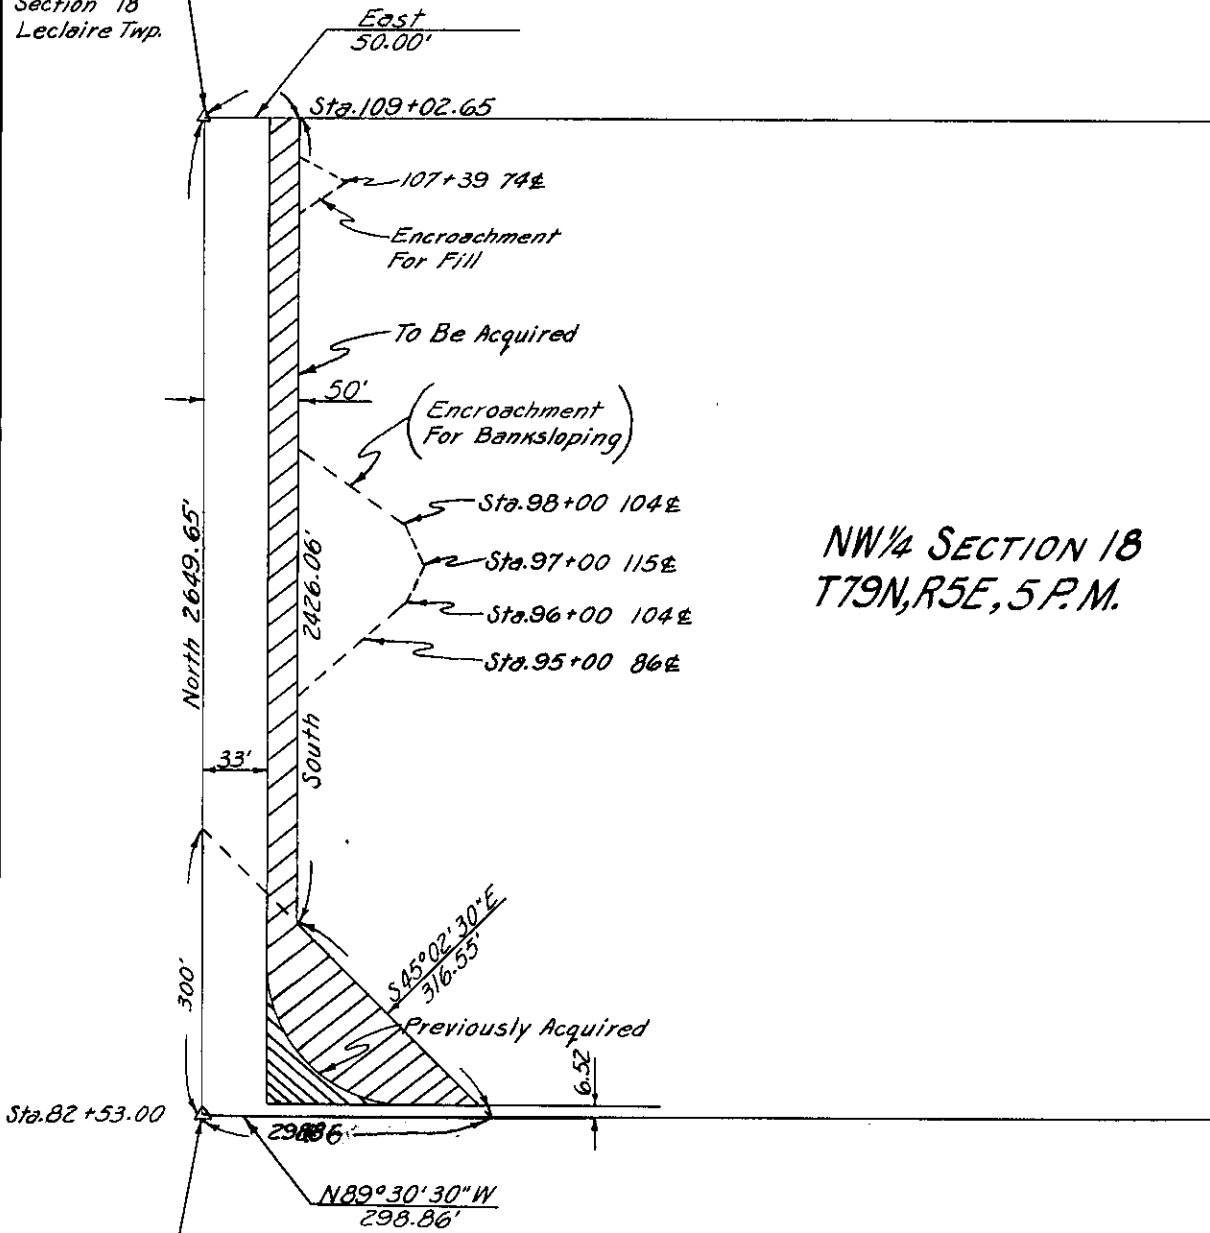

NW¼ SECTION 18  
T79N, R5E, S.P.M.



SCOTT  
(County)

Project No. 666 PROP.#16

List areas by 40 acre tracts or Gov't lots, etc. (to tenths of an acre). \_\_\_\_\_