

PROPERTY PLAT

Acquired from JAMES A. HAMILTON

Married or Single? _____

R. O. W. Area 2.12 ± Acres. (Give full name of spouse)


Borrow Area _____ Acres. Total Consideration \$ _____

Acquired by EASEMENT Date of Contract _____, 19____
(Easement—Deed—Condemnation—Contract)

From CL Station 93+22.61 to CL Station 98+00.0 SOUTH
102+00.0 **LOCATION** 106+38.32
93+23.07 to CL Station 120+99.35 NOR & WEST

Section 18 Township 79 N Range 5E

Township (Civil) LE CLAIRE Iowa.

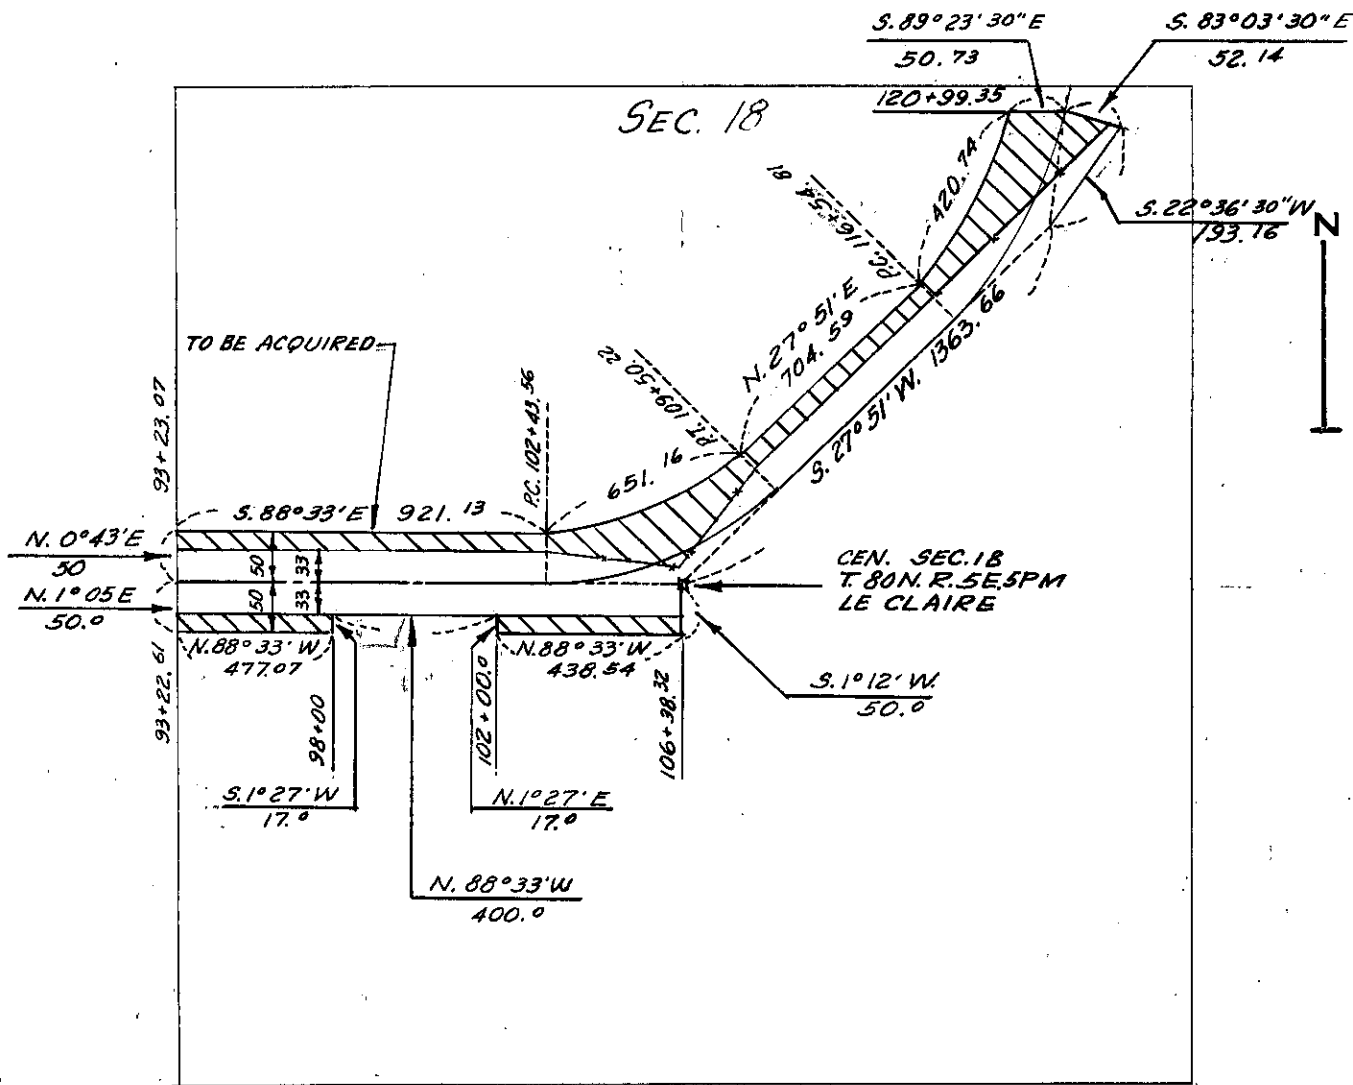

SCOTT
(County)

Project No. S-265 PROP # 13