

Parcel No.

PROPERTY PLAT

Acquired from OTTO C. WITTRUCK

Married or Single? _____
(Give full name of spouse)

Area by Deed _____ Acres.


Area by Easement 0.66 ± Acres. Total Consideration \$ _____

Borrow Area _____ Acres. Contract Date _____, 19 _____

From CL Station 303 + 51.28 LOCATION to CL Station 317 + 53.98
303 + 48.15 to CL Station 316 + 26.64

Section 18, Township 80N, Range 2E

Township (Civil) ALLENS GROVE Iowa.

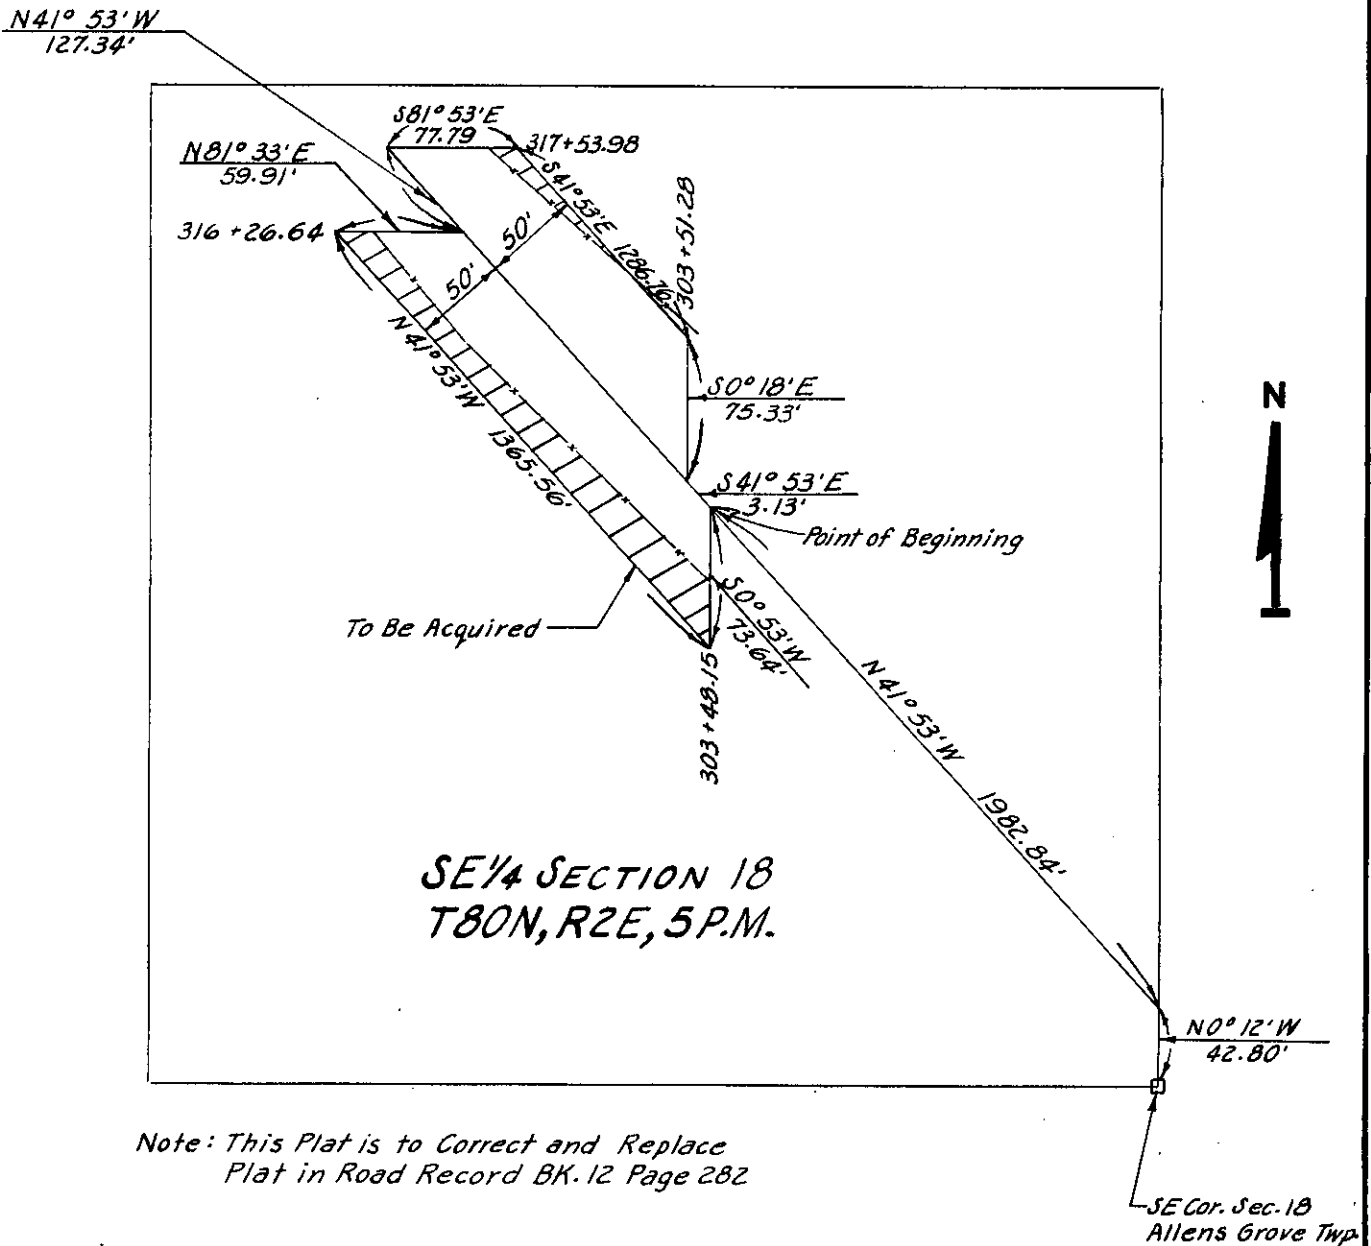

Note: This Plat is to Correct and Replace
Plat in Road Record BK. 12 Page 282

SCOTT
(County)

Project No. 1461 PROP. #37

List areas by 40 acre tracts or Gov't lots, etc. (to tenths of an acre). _____