

Parcel No.

PROPERTY PLAT

Acquired from OTTO C. WITTRICK

Married or Single?

R. O. W. Area 0.66± Acres. (Give full name of spouse)


Borrow Area Acres. Total Consideration \$

Acquired by EASEMENT Date of Contract, 19.....
(Easement—Deed—Condemnation—Contract)

From CL Station 303+51.28 LOCATION 317+53.98
303+48.15 to CL Station 316+26.64

Section 18, Township 80 N, Range 2 E

Township (Civil) ALLENS GROVE Iowa.

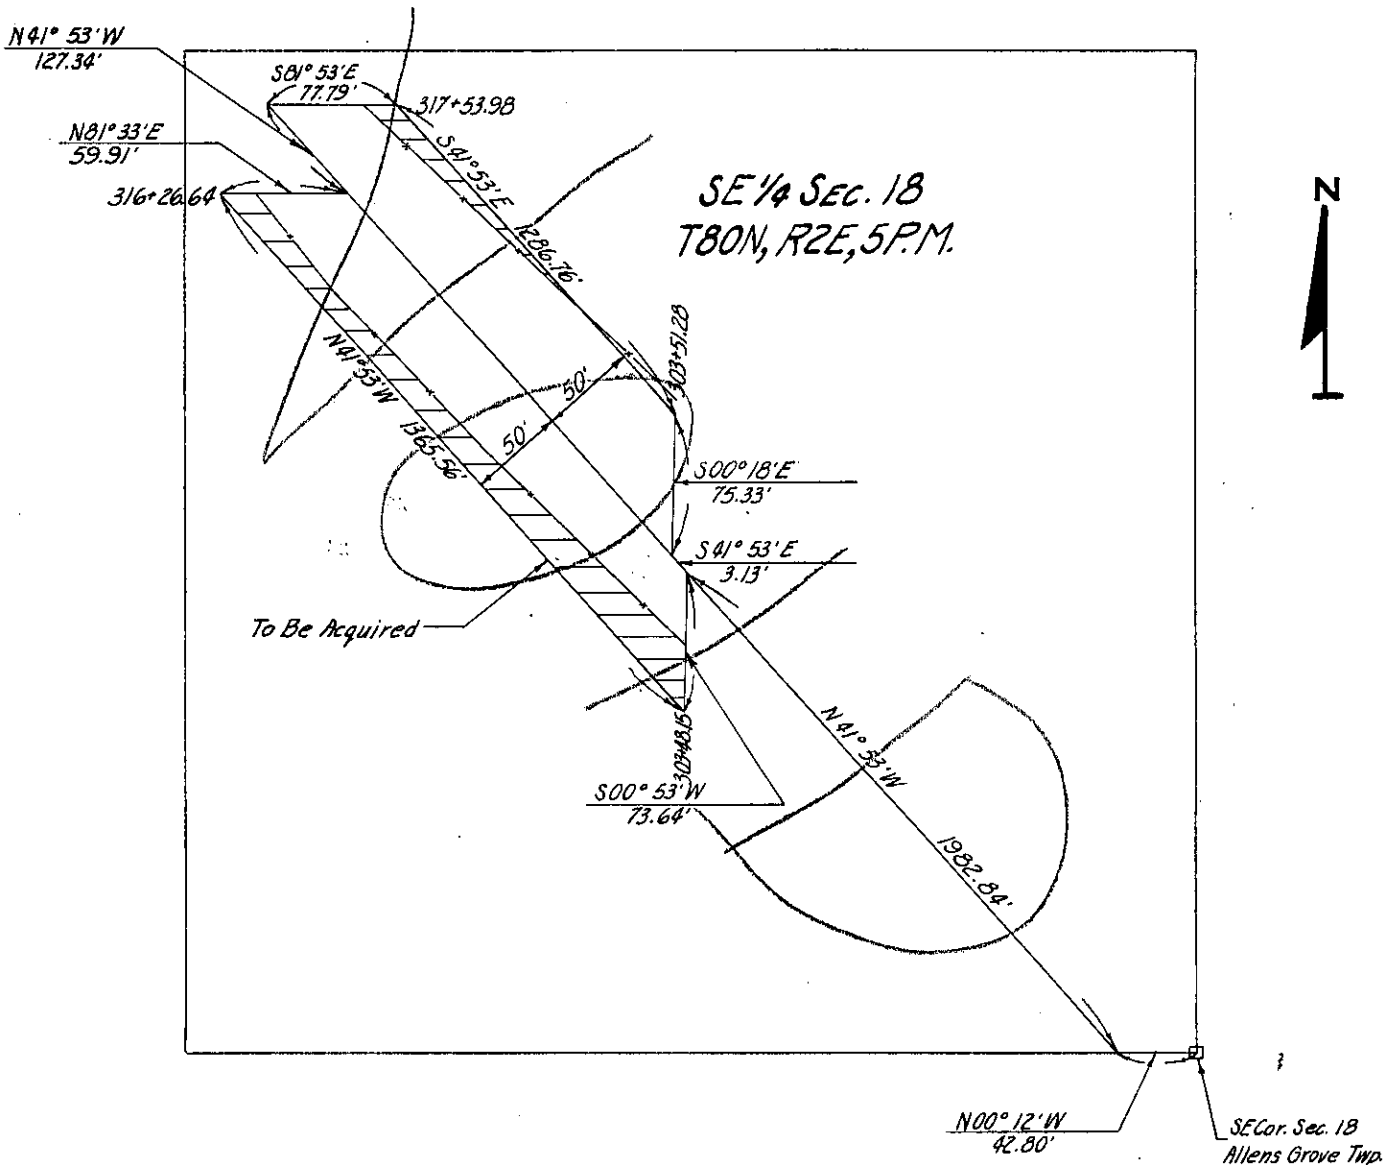

SCOTT
(County)

Project No. 1461 PROP # 37