

Parcel No.

PROPERTY PLAT

Acquired from ZENOBIA TAMS GIBSON ET. AL.


Married or Single?

R. O. W. Area 0.83± Acres. (Give full name of spouse)

Borrow Area Acres. Total Consideration \$

Acquired by EASEMENT Date of Contract, 19.....
(Easement—Deed—Condemnation—Contract)

From CL Station 283+65.31 LOCATION 303+51.28
283+07.72 to CL Station 303+48.15
Section 18, Township 80 N, Range 2 E
Township (Civil) ALLENS GROVE Iowa.

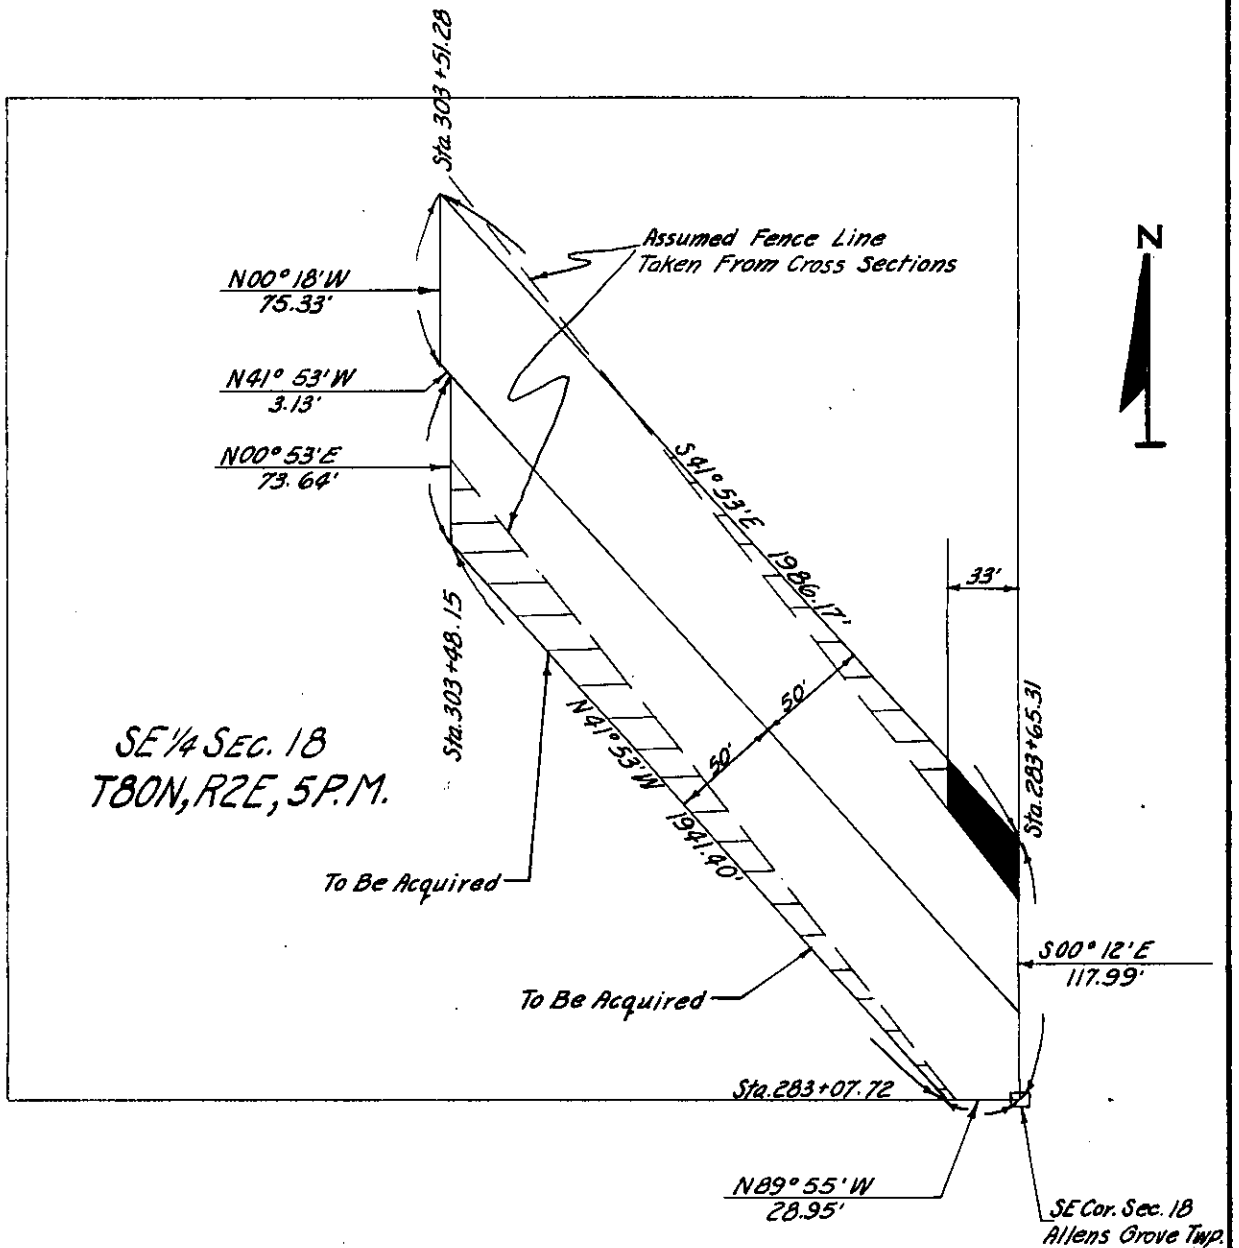

SCOTT
(County)

Project No. 1461 PROP.#36