

PROPERTY PLAT

Acquired from LEE O. & LUCILLE E. WOLFE, HUSB. & WF.

Married or Single? _____
(Give full name of spouse)

Area by Deed _____ Acres.

Area by Easement 0.07 ± Acres. Total Consideration \$ _____


Borrow Area _____ Acres. Contract Date _____, 19 _____

LOCATION

From CL Station 328+32.73 to CL Station 323+50.94

Section 18, Township 80N, Range 2E

Township (Civil) ALLENS GROVE Iowa.

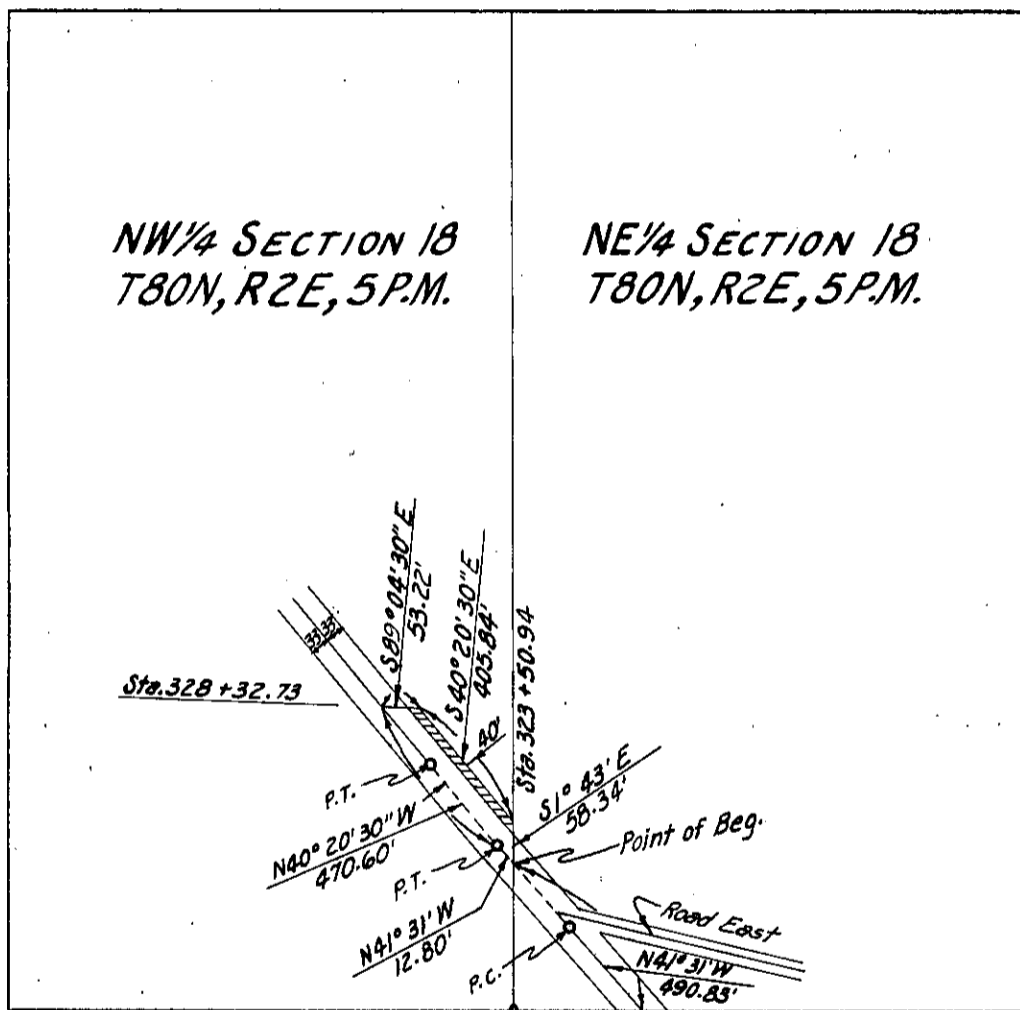

NW 1/4 SECTION 18
T80N, R2E, 5P.M.

NE 1/4 SECTION 18
T80N, R2E, 5P.M.



SE Cor., NW 1/4
Section 18
Allens Grove Twp.

SCOTT
(County)

Project No. L-173 PROP. #28

List areas by 40 acre tracts or Gov't lots, etc. (to tenths of an acre). _____