

PROPERTY PLAT

Acquired from DIXON CO-OPERATIVE ELEVATOR COMPANY

Married or Single? _____

(Give full name of spouse)

Area by Deed _____ Acres.

Area by Easement 1.37 ± Acres. Total Consideration \$ _____


Borrow Area _____ Acres. Contract Date _____, 19 _____

LOCATION

From CL Station 322 + 40.10 to CL Station 338 + 98.57

Section 18, Township 80N, Range 2E

Township (Civil) ALLENS GROVE Iowa.

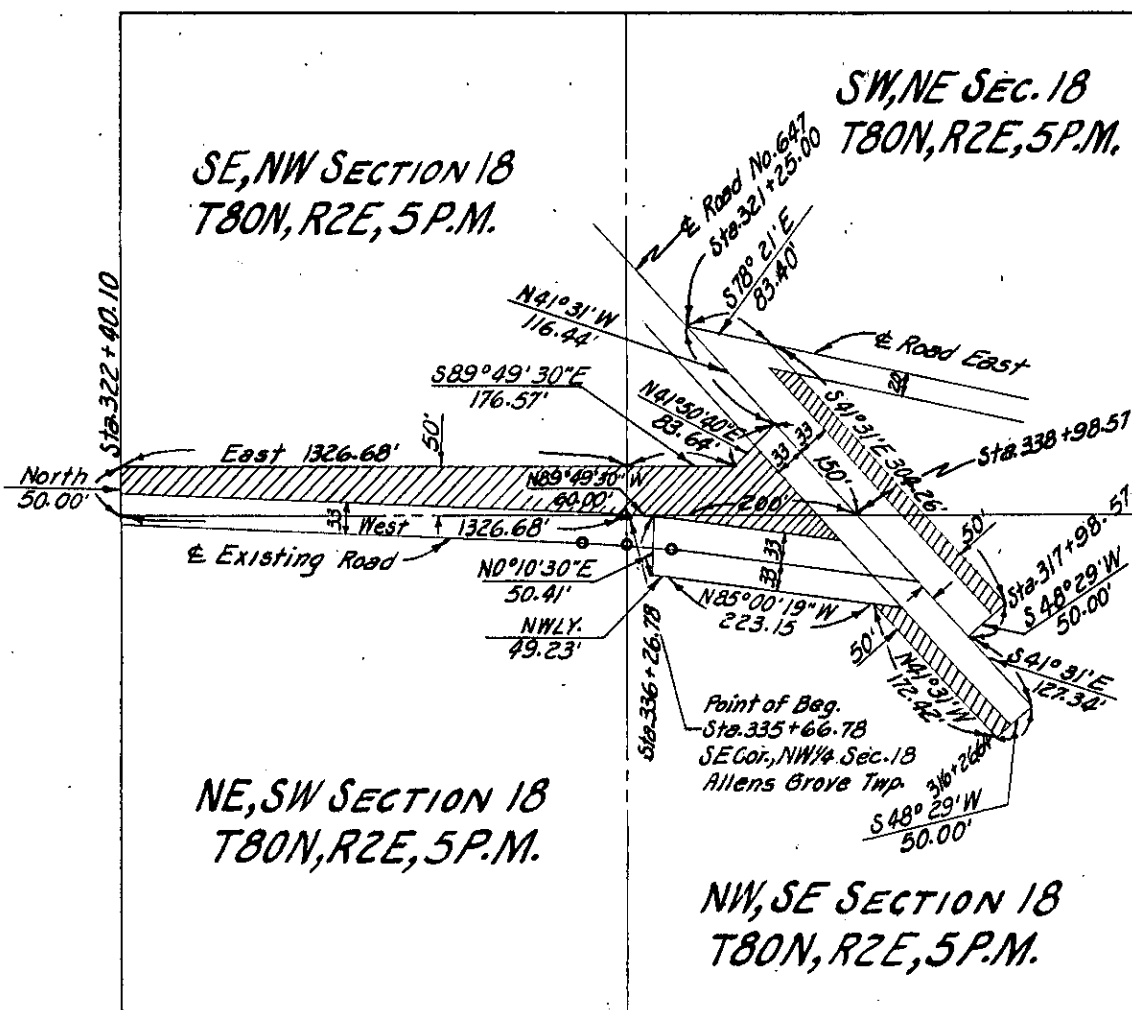

SCOTT
(County)

Project No. L-173 PROP. # 27

List areas by 40 acre tracts or Gov't lots, etc. (to tenths of an acre).