

PROPERTY PLAT

Acquired from DIXON CO-OPERATIVE ELEVATOR COMPANY

COPY

Married or Single? _____

(Careful) name of house _____

Area by Deed _____ Acres.

Area by Easement 1.20 ± Acres. Total Consideration \$ _____



Borrow Area _____ Acres. Contract Date _____, 19____

LOCATION

From CL Station _____ to CL Station _____

Section 18, Township 80 N., Range 2 E.

Township (Civil) ALLENS GROVE Iowa

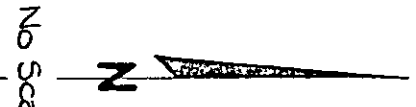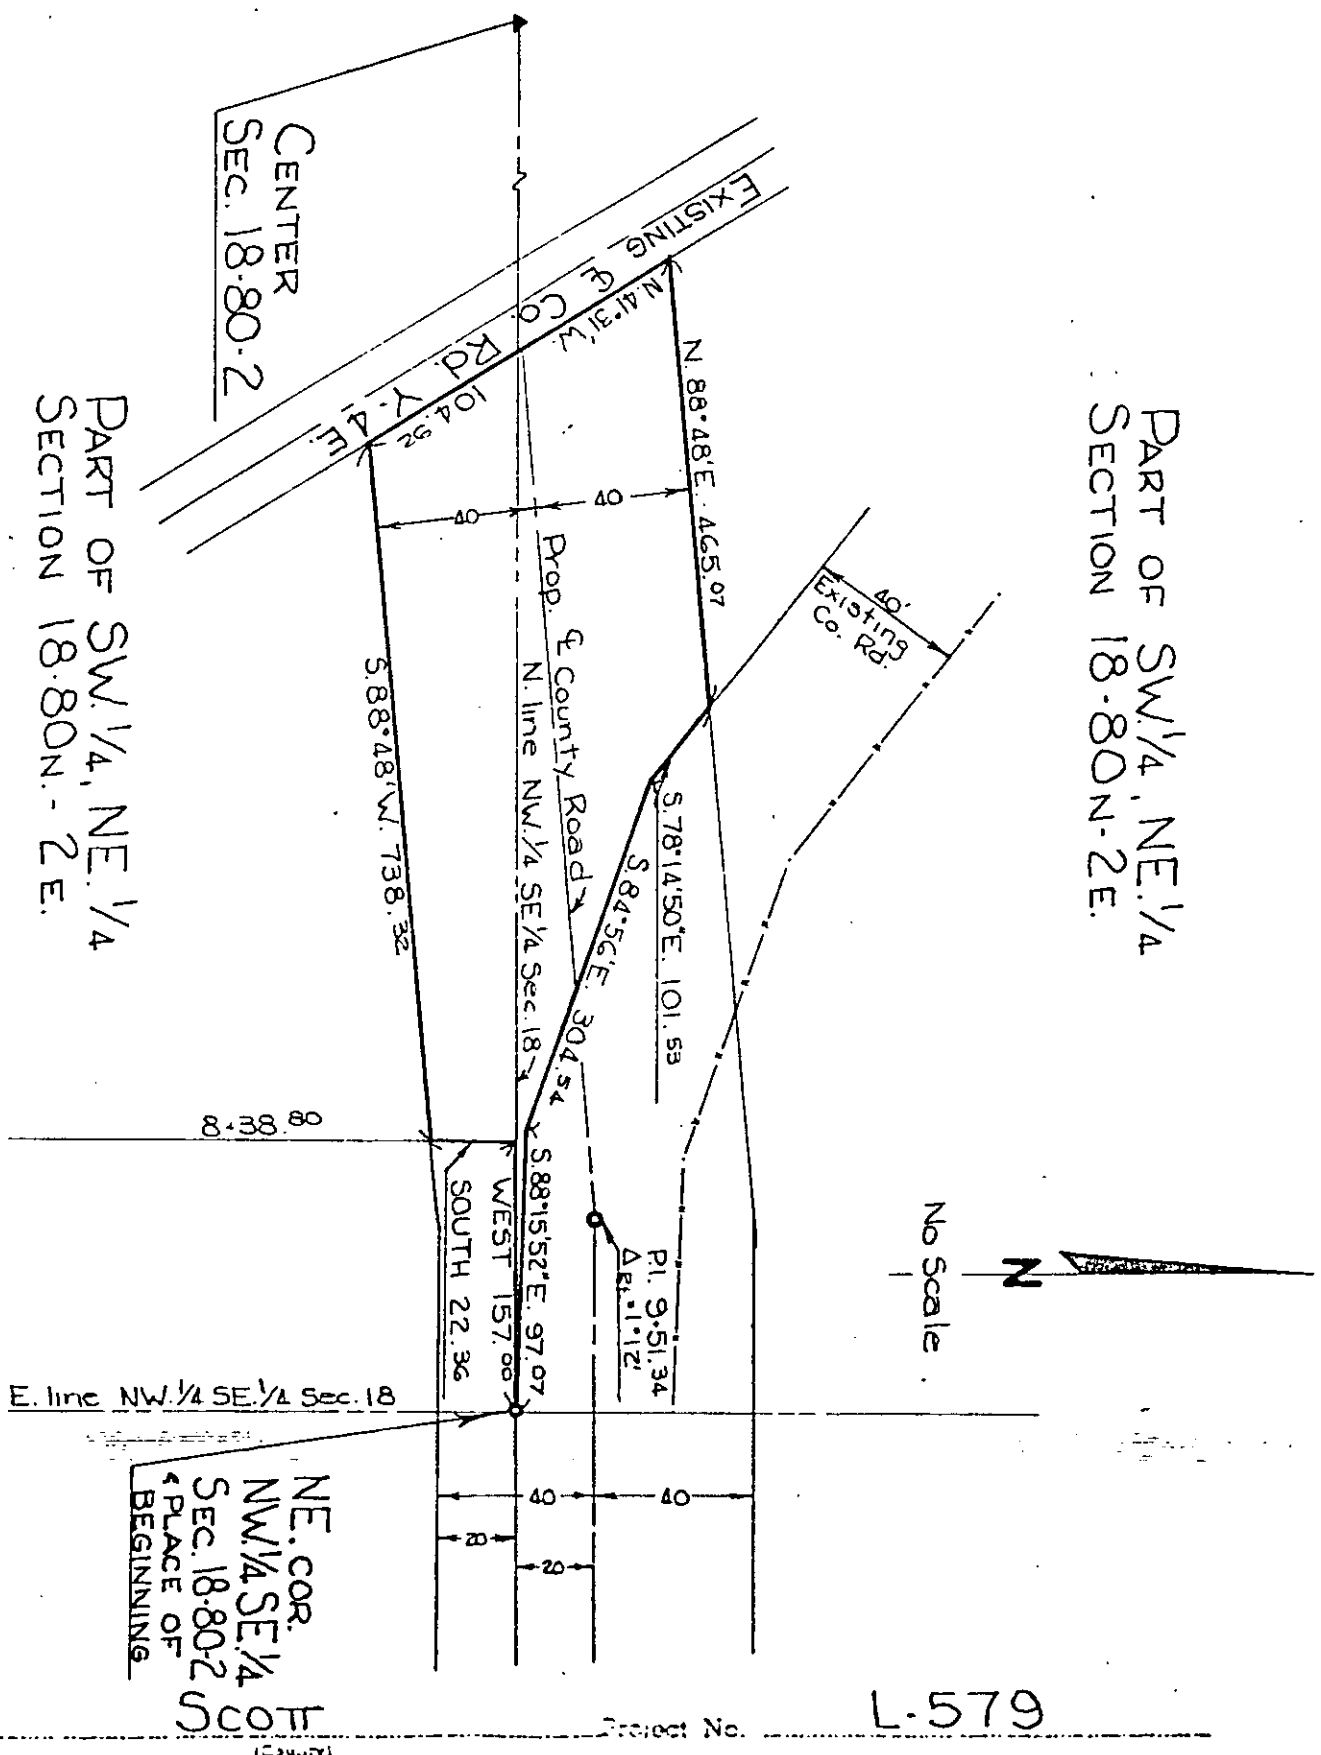

No Scale

NE. COR.
NW 1/4 SE 1/4
SEC. 18-80-2
PLACE OF
BEGINNING

Project No. L-579

List areas by 40 acre tracts or Gov't lots, etc. (to tenths of an acre): _____