

Parcel No. ....

### PROPERTY PLAT

Acquired from FRANK ENGLER

Married or Single? \_\_\_\_\_  
(Give full name of spouse)

Area by Deed \_\_\_\_\_ Acres.

Area by Easement 1.11± Acres. Total Consideration \$ \_\_\_\_\_


Borrow Area \_\_\_\_\_ Acres. Contract Date \_\_\_\_\_, 19\_\_\_\_

### LOCATION

From CL Station 26+63.03 to CL Station 39+64.00

Section 18, Township 80N, Range 3E

Township (Civil) WINFIELD Iowa.

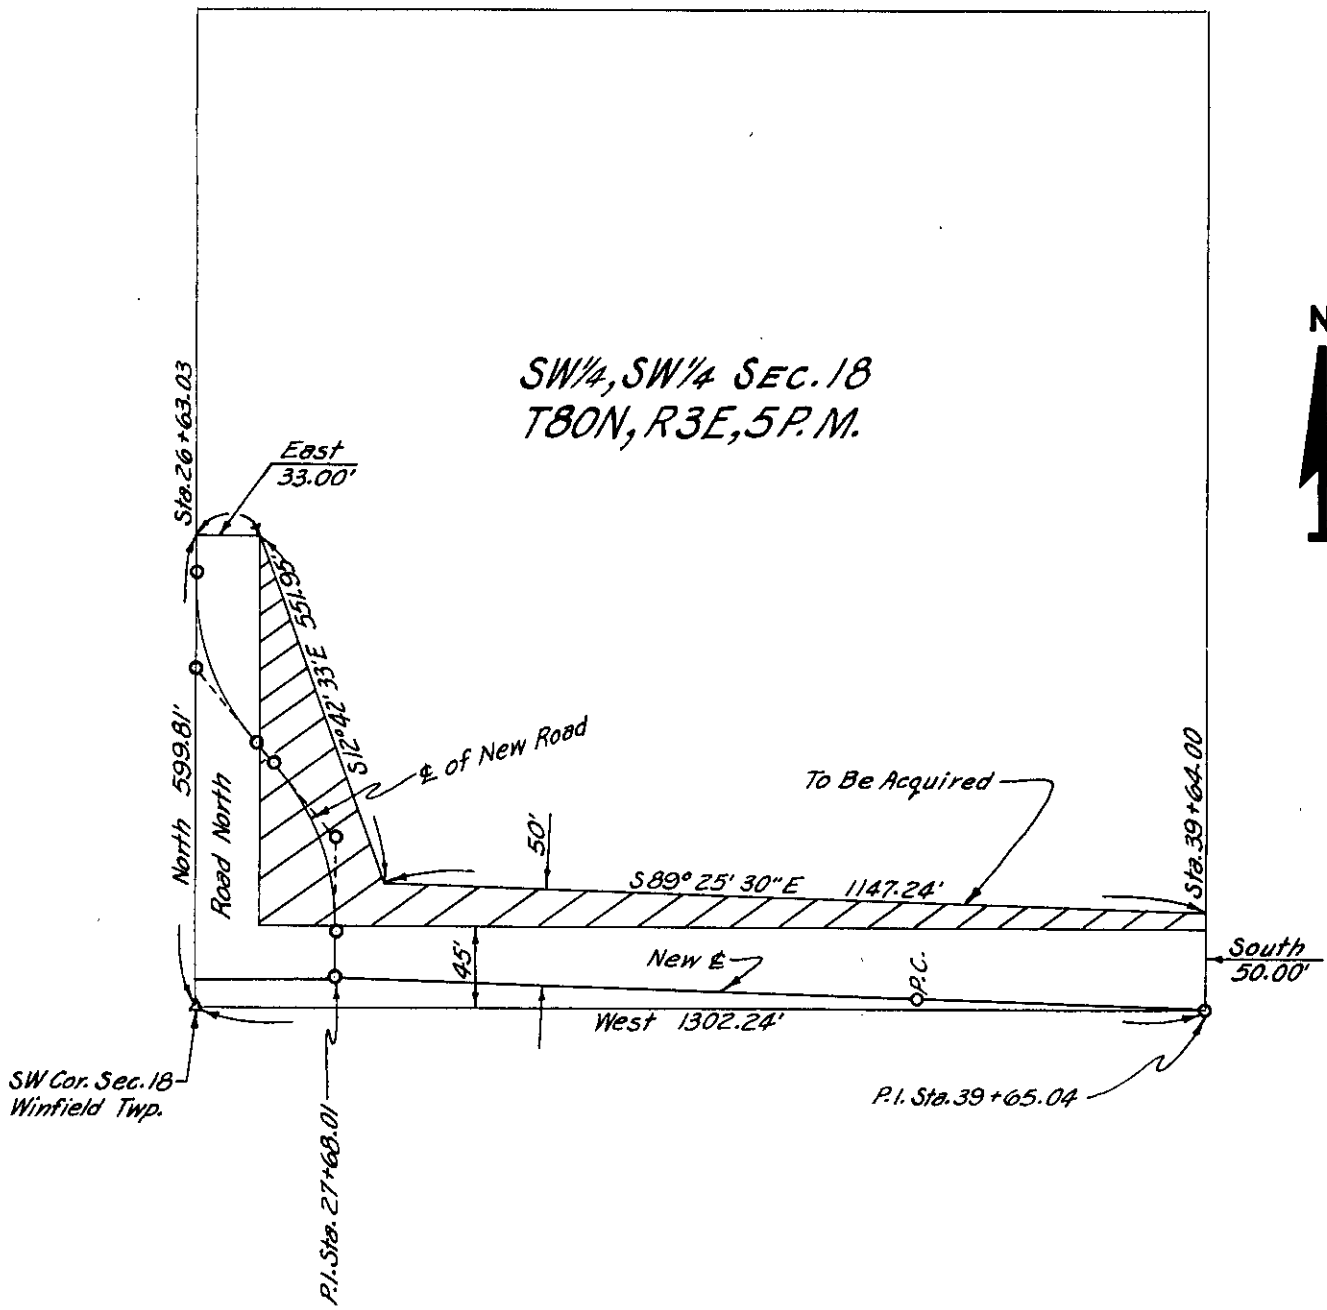

SCOTT  
(County)

Project No. 466 PROP.#2

List areas by 40 acre tracts or Gov't lots, etc. (to tenths of an acre) \_\_\_\_\_