

PROPERTY PLAT

Acquired from D.J. MOORE

Married or Single? _____ (Give full name of spouse)

R. O. W. Area 0.09 ± Acres.

Borrow Area _____ Acres. Total Consideration \$ _____

Acquired by EASEMENT Date of Contract _____, 19____
(Easement—Deed—Condemnation—Contract)


LOCATION

From CL Station 50 + 95.76 to CL Station 54 + 12.95

Section 18, Township 80N., Range 3E.

Township (Civil) WINFIELD Iowa.

N.W. Cor. Sec. 18
T. 80N., R. 3E., 5 P.M.
Winfield Twp.

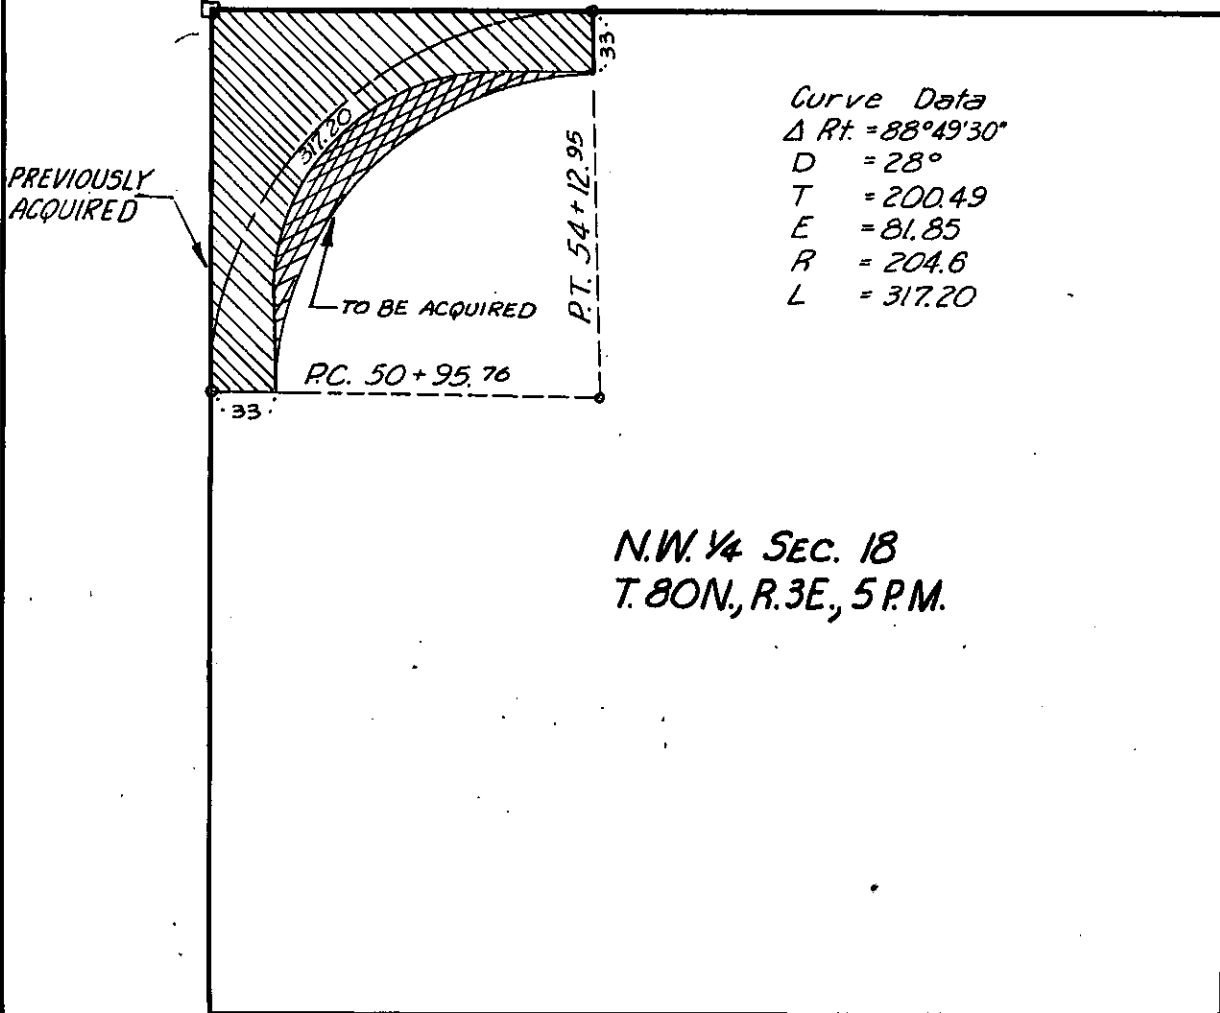

N.W. 1/4 SEC. 18
T. 80N., R. 3E., 5 P.M.

SCOTT
(County)

Project No. 1A357