

Parcel No.

PROPERTY PLAT

Acquired from ALEX EHLERS ET. AL.

Married or Single? _____
(Give full name of spouse)

Area by Deed _____ Acres.

Area by Easement 0.51± Acres. Total Consideration \$.....


Borrow Area _____ Acres. Contract Date _____, 19__

LOCATION

From CL Station 367+95.81 to CL Station 374+33.66

Section 18, Township 80N, Range 4E

Township (Civil) BUTLER Iowa.

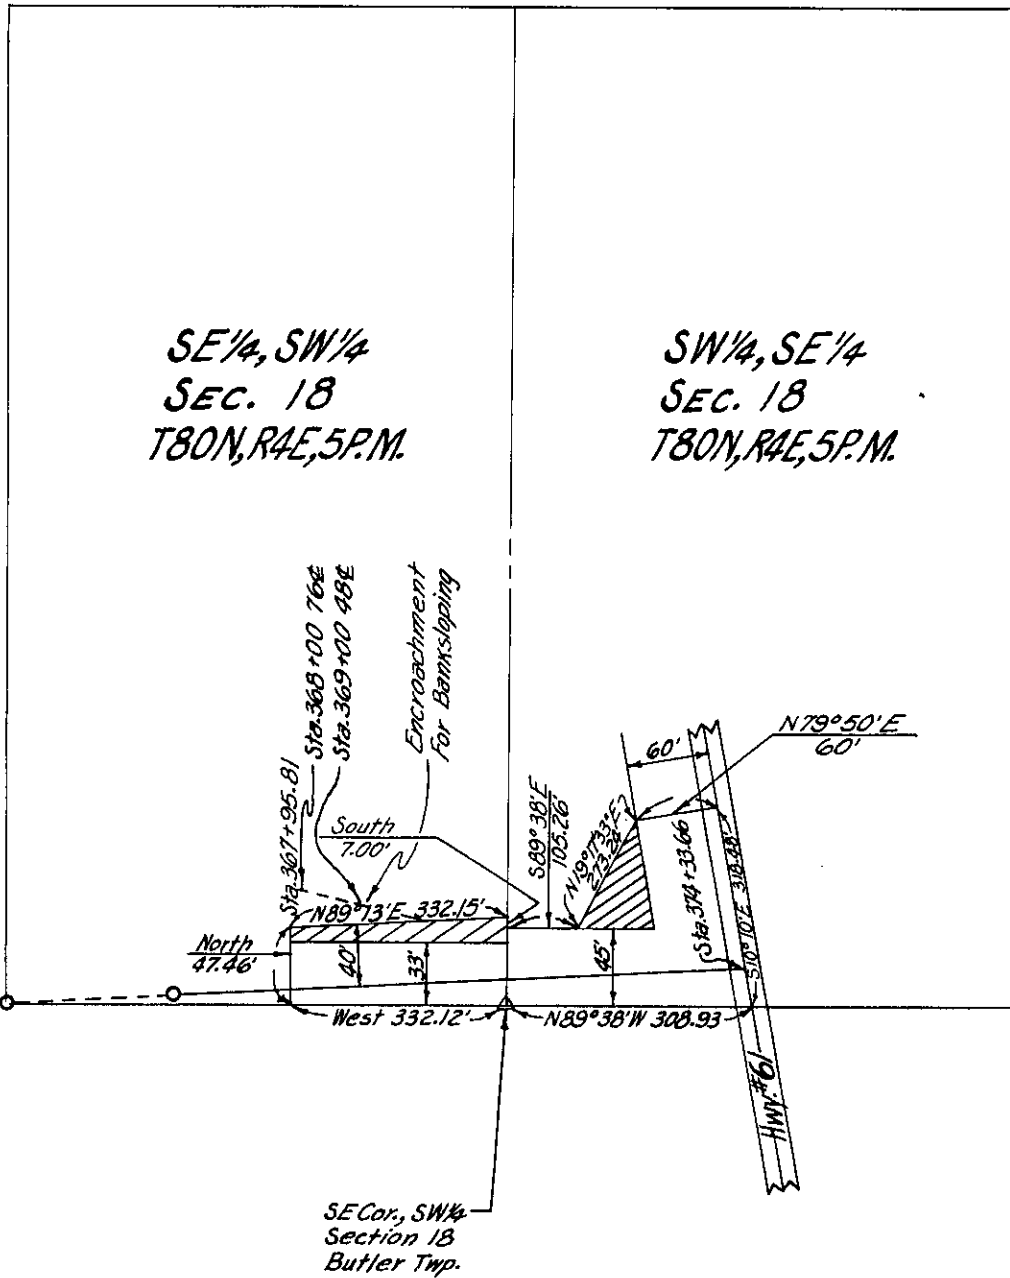

SCOTT
(County)

Project No. 466 PROP.#8

List areas by 40 acre tracts or Gov't lots, etc. (to tenths of an acre). _____