

Parcel No.

PROPERTY PLAT


Acquired from RAYMOND & MINNIE K. GOLINGHORST

Married or Single? _____ (Give full name of spouse)

Area by Deed _____ Acres.
Area by Easement 0.91± Acres. Total Consideration \$ _____
Borrow Area _____ Acres. Contract Date _____, 19____

LOCATION

From CL Station 394+57.80 to CL Station 420+99.60
Section 19, Township 78N, Range 2E
Township (Civil) BLUE GRASS Iowa.

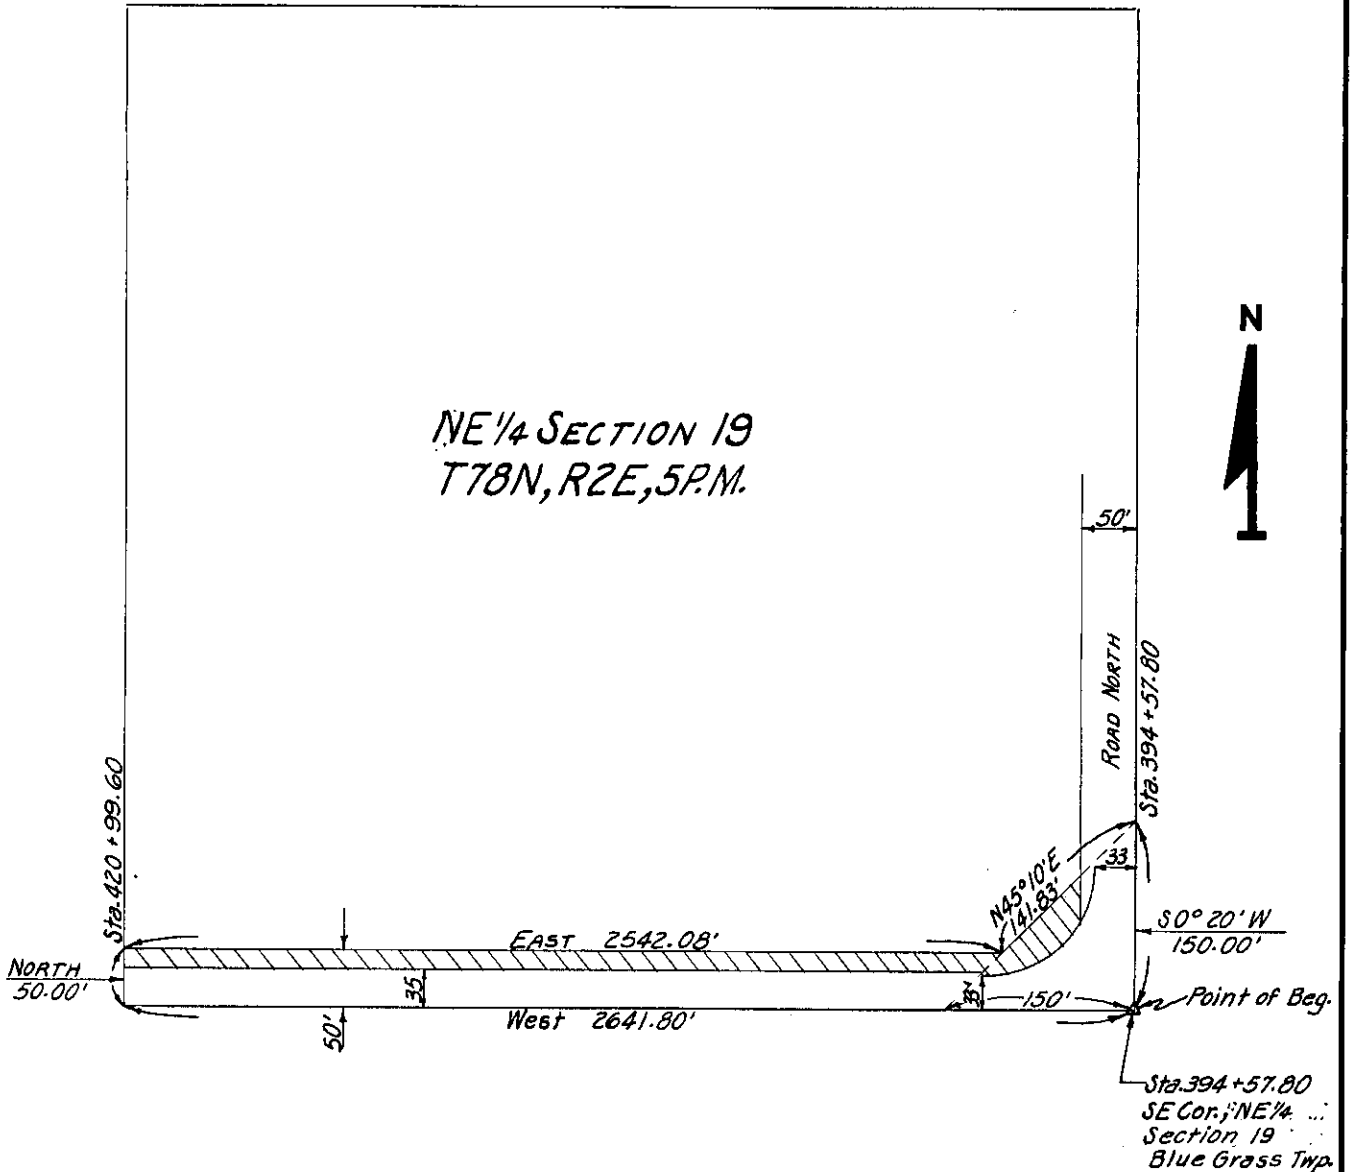

SCOTT
(County)

Project No. L-870 PROP #37

List areas by 40 acre tracts or Gov't lots, etc. (to tenths of an acre). _____