

Parcel No.

PROPERTY PLAT

Acquired from RICHARD L. & ALICE H. STEVENS, HUSB. & WF.

Married or Single? _____ (Give full name of spouse)

Area by Deed _____ Acres.


Area by Easement 1.65 ± Acres. Total Consideration \$ _____

Borrow Area _____ Acres. Contract Date _____, 19 _____

From CL Station 10+17.68 LOCATION 36+83.71
23+57.30 to CL Station 36+83.71

Section 19, Township 80N, Range 1E

Township (Civil) LIBERTY Iowa.

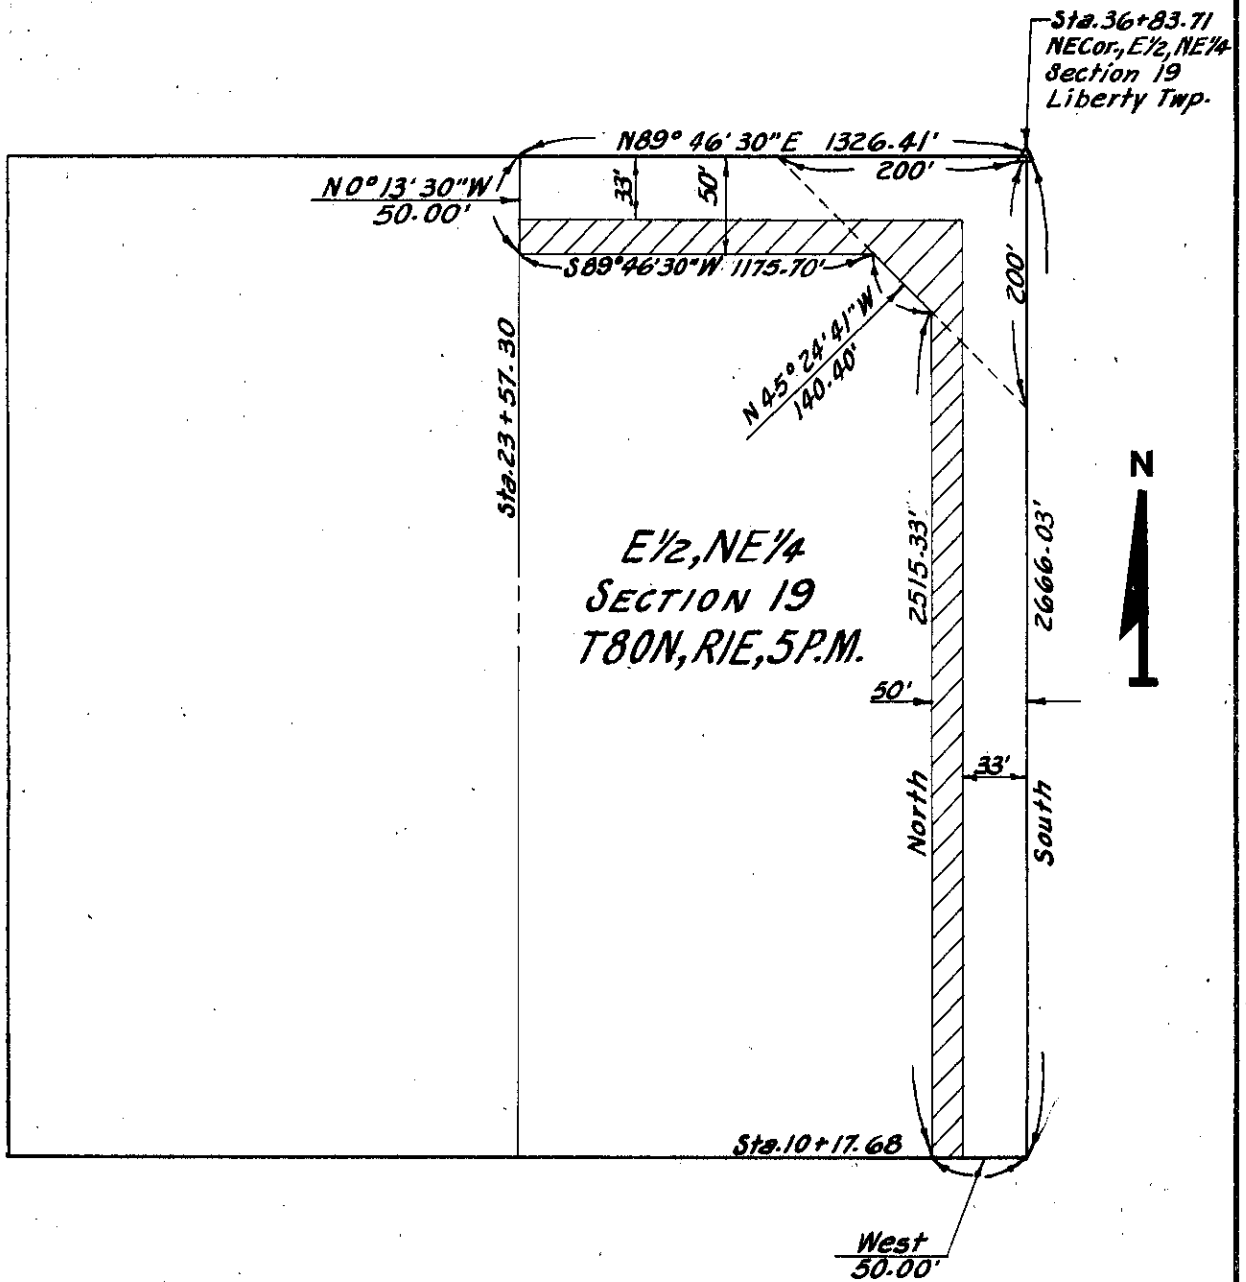

SCOTT
(County)

Project No. L-173 PROP. #5

List areas by 40 acre tracts or Gov't lots, etc. (to tenths of an acre).