

Parcel No. 16
ENCROACHMENT

ENCROACHMENT PLAT

Acquired from HARRY G. BLESSING, KATHERINE M. BLESSING, & ARLENE H. BLESSING; CONTRACT SELLER DAVENPORT MEMORIAL PARK; CONTRACT BUYER


Married or Single? _____
(Give full name of spouse)

Area by Deed _____ Acres.
Area by Easement _____ Acres. Total Consideration \$ _____

Borrow Area $0.17 \pm$ Acres. Contract Date _____, 19____
+25% $\frac{0.04}{0.21} \pm$

LOCATION

From CL Station _____ to CL Station _____
Section 1, Township 77 N., Range 2 E.
Township (Civil) BUFFALO Iowa.

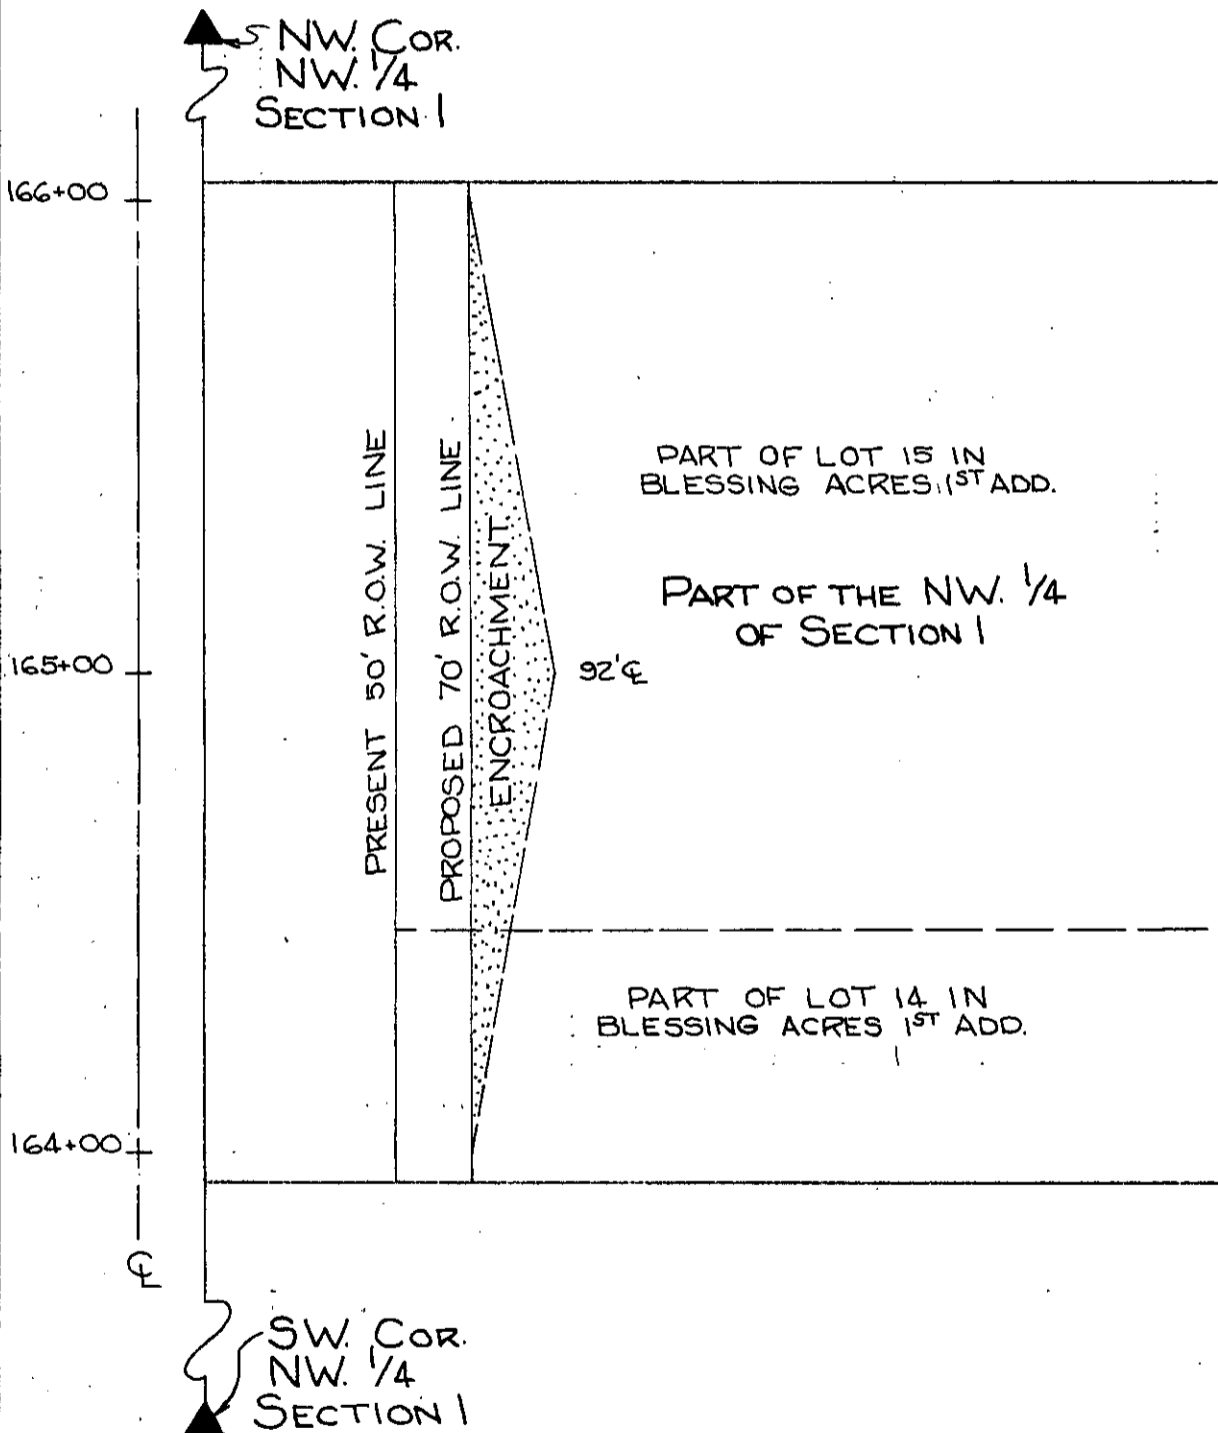

SCOTT Project No. M-2123(1)--81-82
(County)

List areas by 40 acre tracts or Gov't lots, etc. (to tenths of an acre). _____