

Parcel No. 16
LOT 15

PROPERTY PLAT

Acquired from HARRY G. BLESSING, KATHERINE M. BLESSING &
ARLENE H. BLESSING; CONTRACT SELLER DAVENPORT
MEMORIAL PARK; CONTRACT BUYER

Married or Single? _____
(Give full name of spouse)

Area by Deed _____ Acres.

Area by Easement 0.17 Acres. Total Consideration \$ _____


Borrow Area _____ Acres. Contract Date _____, 19 _____

LOCATION

From CL Station _____ to CL Station _____

Section 1, Township 77N, Range 2E

Township (Civil) BUFFALO Iowa.

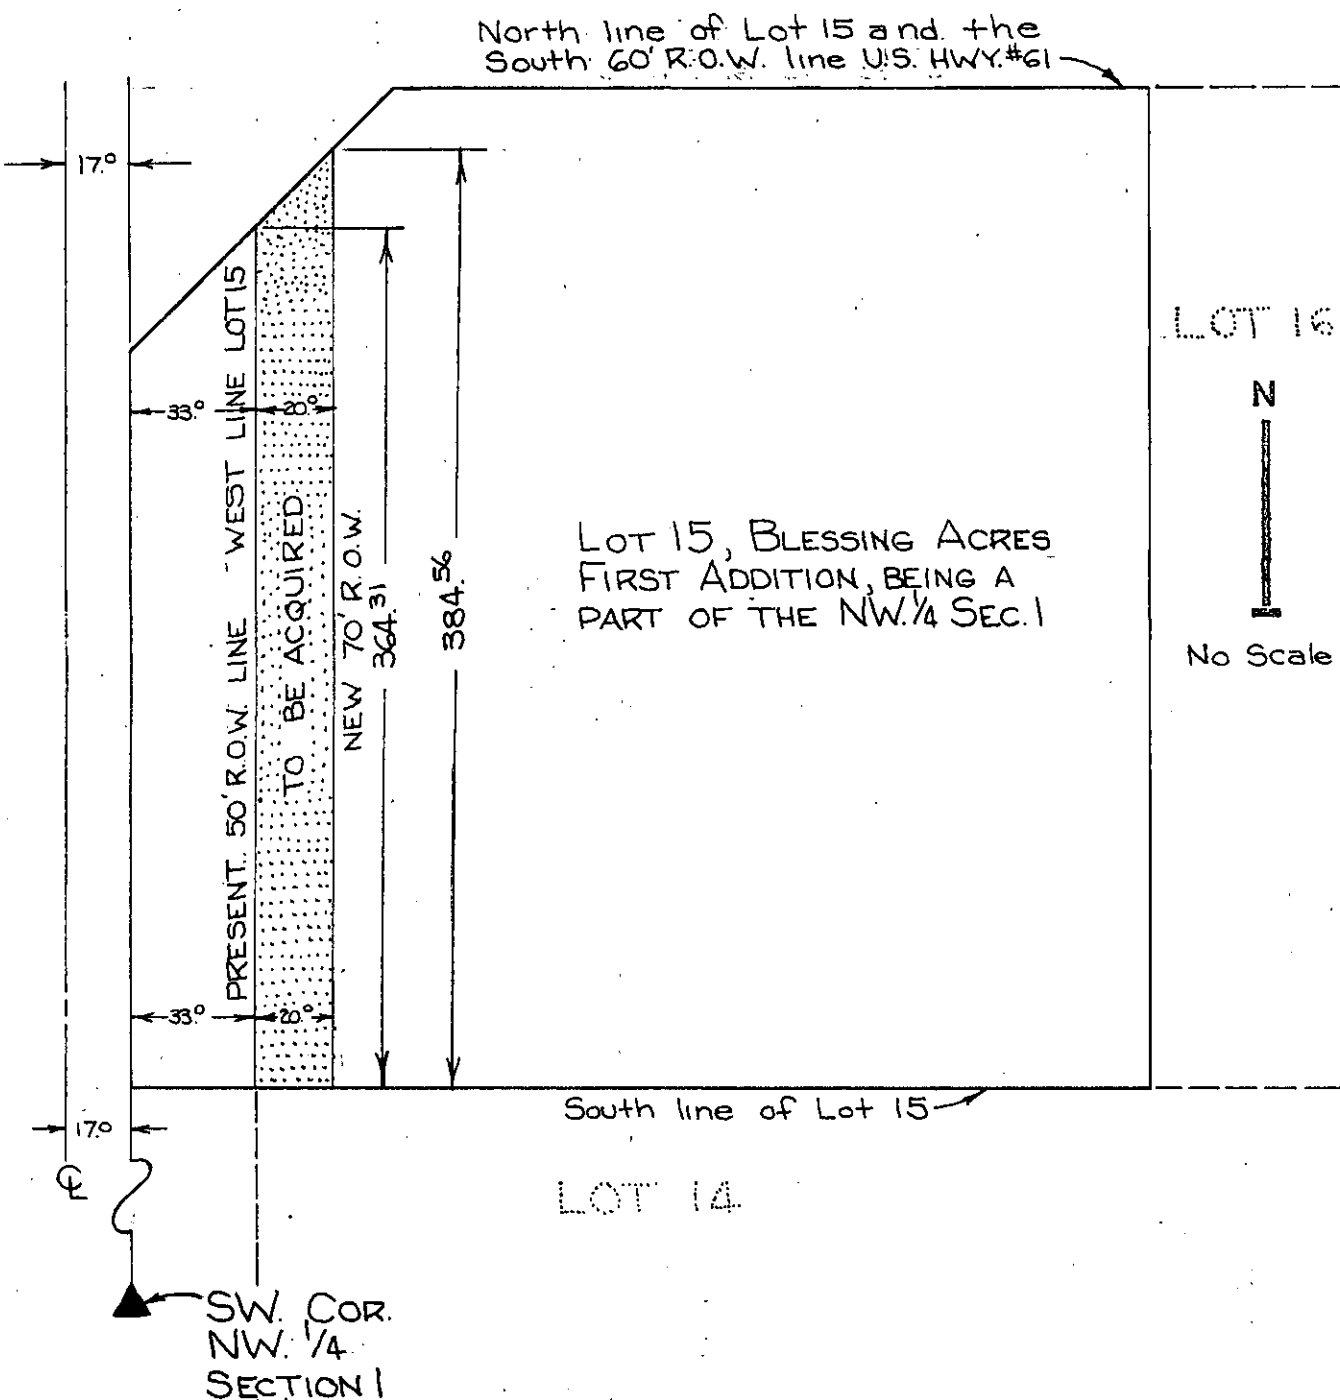

LOT 15, BLESSING ACRES
FIRST ADDITION, BEING A
PART OF THE NW. 1/4 SEC. 1

SCOTT
(County)

Project No. M-2123(1)--81-82

List areas by 40 acre tracts or Gov't lots, etc. (to tenths of an acre). _____