

Parcel No. 16  
LOT 14

### PROPERTY PLAT

Acquired from HARRY G. BLESSING, KATHERINE M. BLESSING & ARLENE H. BLESSING; Contract Seller DAVENPORT MEMORIAL PARK; Contract Buyer

Married or Single? \_\_\_\_\_  
(Give full name of spouse)

Area by Deed \_\_\_\_\_ Acres.

Area by Easement 0.13 ± Acres. Total Consideration \$ \_\_\_\_\_

Borrow Area \_\_\_\_\_ Acres. Contract Date \_\_\_\_\_, 19 \_\_\_\_\_


### LOCATION

From CL Station \_\_\_\_\_ to CL Station \_\_\_\_\_

Section 1, Township 77 N., Range 2 E.

Township (Civil) BUFFALO Iowa.

NW. Cor. Lot 14 & Place of beginning.

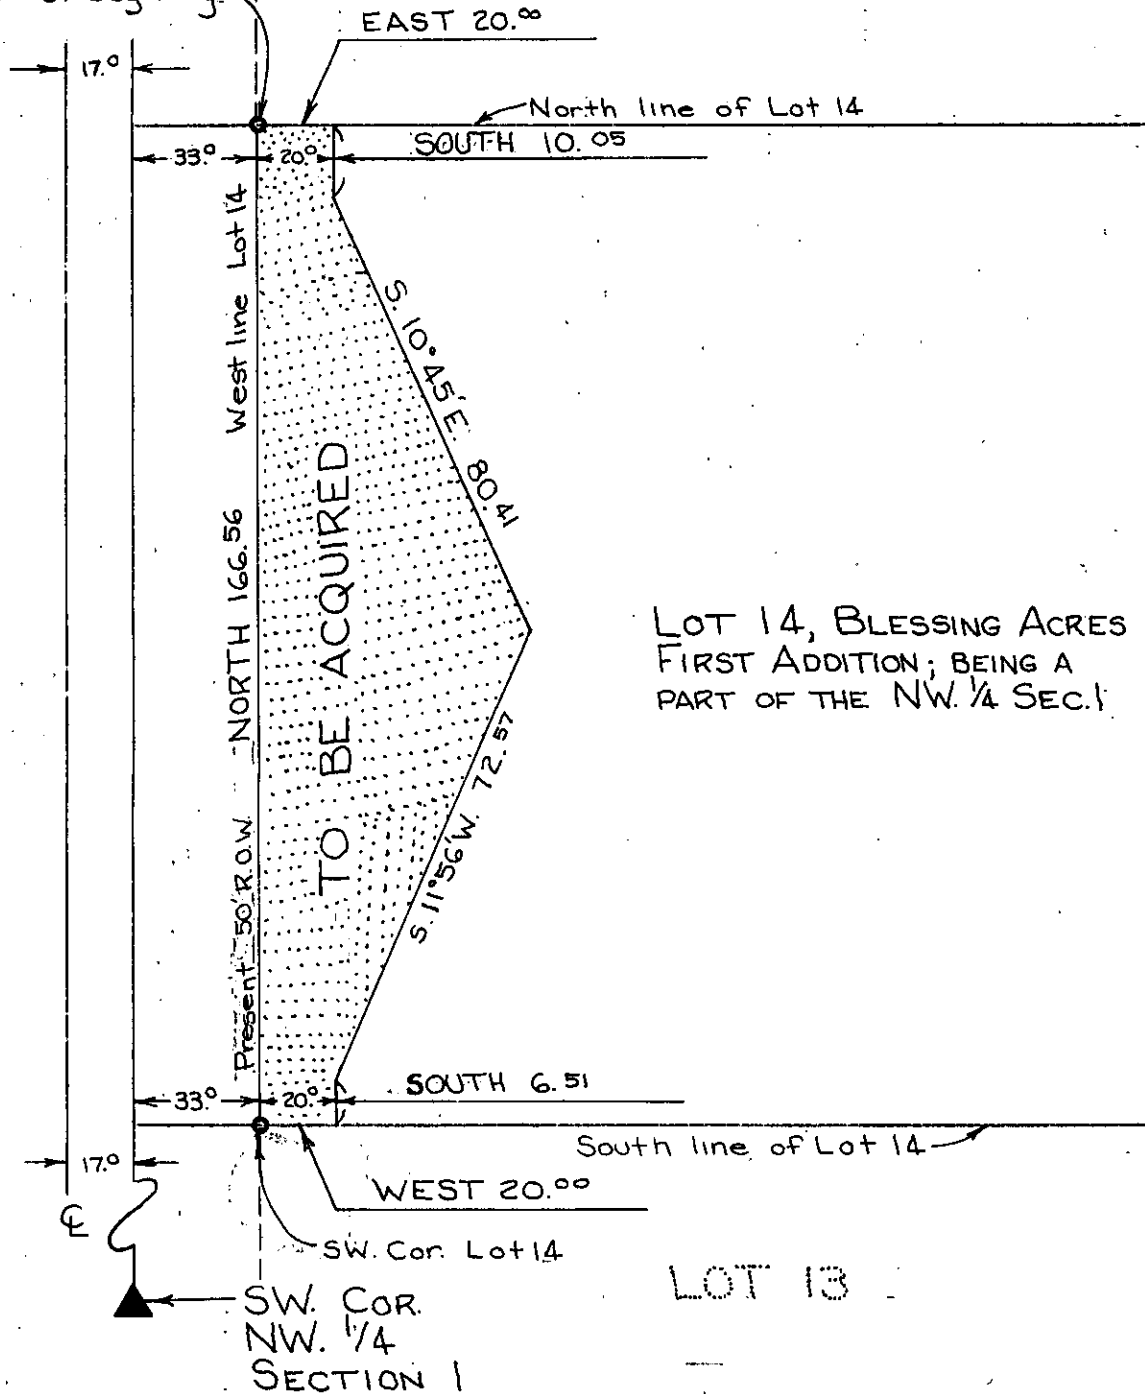

LOT 14, BLESSING ACRES  
FIRST ADDITION; BEING A  
PART OF THE NW. 1/4 SEC. 1



SCOTT  
(County)

Project No. M-2123(1)--81-82

List areas by 40 acre tracts or Gov't lots, etc. (to tenths of an acre). \_\_\_\_\_