

Parcel No. 16
LOT 13

PROPERTY PLAT

Acquired from HARRY G. BLESSING, KATHERINE M. BLESSING & ARLENE H. BLESSING; CONTRACT SELLER DAVENPORT MEMORIAL PARK; CONTRACT BUYER _____

Married or Single? _____
(Give full name of spouse)

Area by Deed _____ Acres.

Area by Easement 0.04 ± Acres. Total Consideration \$ _____


Borrow Area _____ Acres. Contract Date _____, 19 _____

LOCATION


From CL Station _____ to CL Station _____

Section 1, Township 77N., Range 2E.

Township (Civil) BUFFALO Iowa.

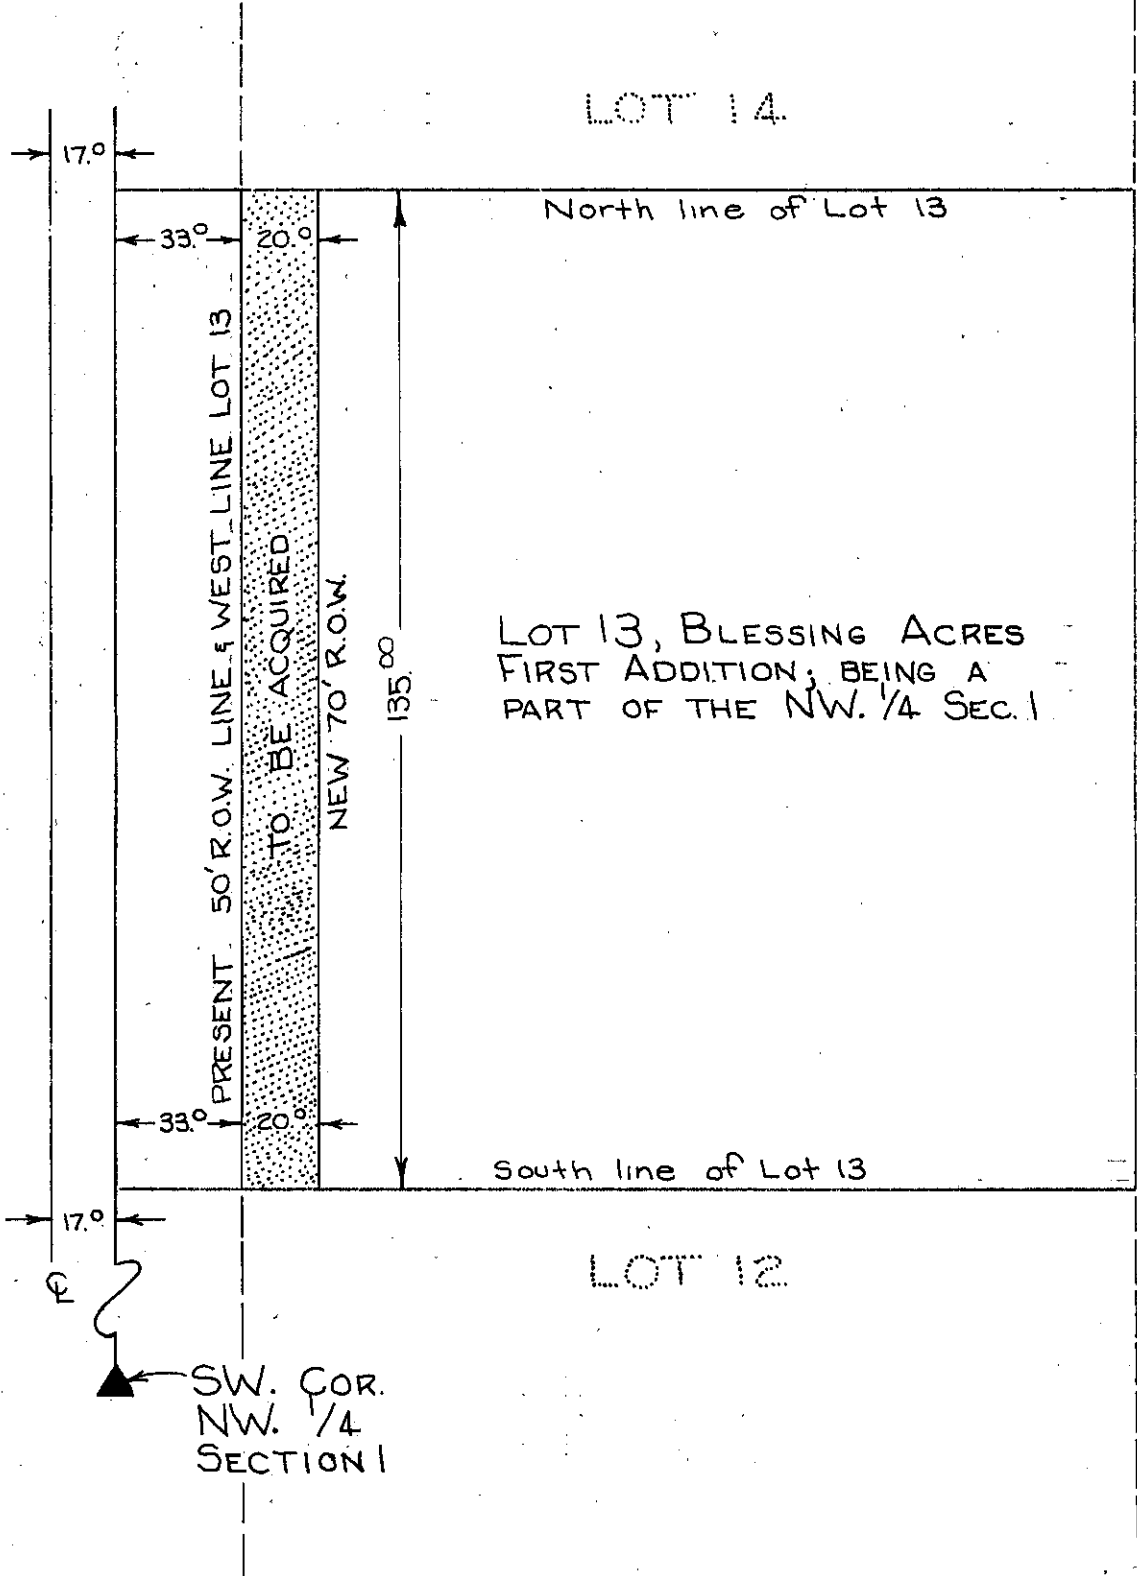

LOT 13, BLESSING ACRES
FIRST ADDITION, BEING A
PART OF THE NW. 1/4 SEC. 1

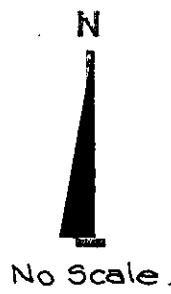

SCOTT Project No. M-2123(1)--81-82
(County)

List areas by 40 acre tracts or Gov't lots, etc. (to tenths of an acre). _____