

Parcel No. 16  
LOT 11

### PROPERTY PLAT

Acquired from HARRY G. BLESSING, KATHERINE M. BLESSING &  
ARLENE H. BLESSING; CONTRACT SELLER DAVENPORT  
MEMORIAL PARK; CONTRACT BUYER

Married or Single? \_\_\_\_\_  
(Give full name of spouse)

Area by Deed \_\_\_\_\_ Acres.

Area by Easement 0.03+ Acres. Total Consideration \$ \_\_\_\_\_


Borrow Area \_\_\_\_\_ Acres. Contract Date \_\_\_\_\_, 19 \_\_\_\_\_

### LOCATION

From CL Station \_\_\_\_\_ to CL Station \_\_\_\_\_

Section 1, Township 77N., Range 2E.

Township (Civil) BUFFALO Iowa.

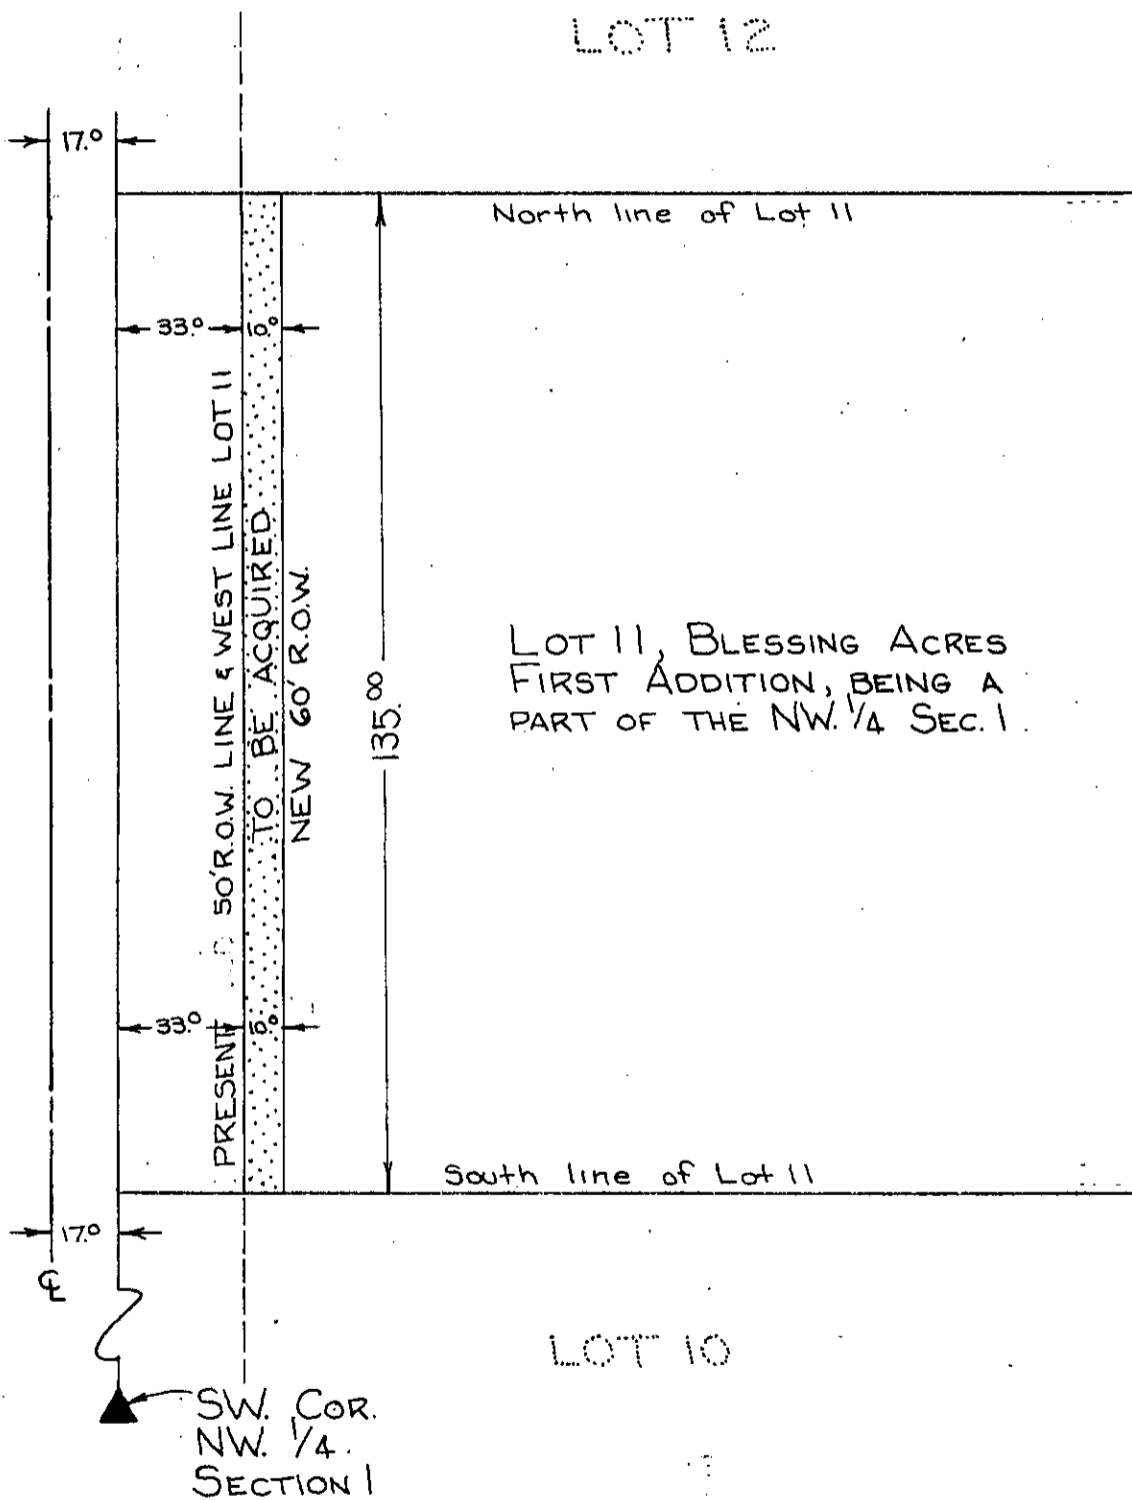

LOT 11, BLESSING ACRES  
FIRST ADDITION, BEING A  
PART OF THE NW. 1/4 SEC. 1.



SCOTT  
(Country)

Project No. M-2123(1)--81-82

List areas by 40 acre tracts or Gov't lots, etc. (to tenths of an acre). \_\_\_\_\_