

Parcel No. 16
LOT 10

PROPERTY PLAT

Acquired from HARRY G. BLESSING, KATHERINE M. BLESSING & ARLENE H. BLESSING; CONTRACT SELLER DAVENPORT MEMORIAL PARK; CONTRACT BUYER

Married or Single? _____
(Give full name of spouse)

Area by Deed _____ Acres.

Area by Easement 0.08 ± Acres. Total Consideration \$ _____

Borrow Area _____ Acres. Contract Date _____, 19 _____


LOCATION

From CL Station _____ to CL Station _____

Section 1, Township 77 N., Range 2 E.

Township (Civil) BUFFALO Iowa.

NW. Cor. Lot 10 & Place of beginning

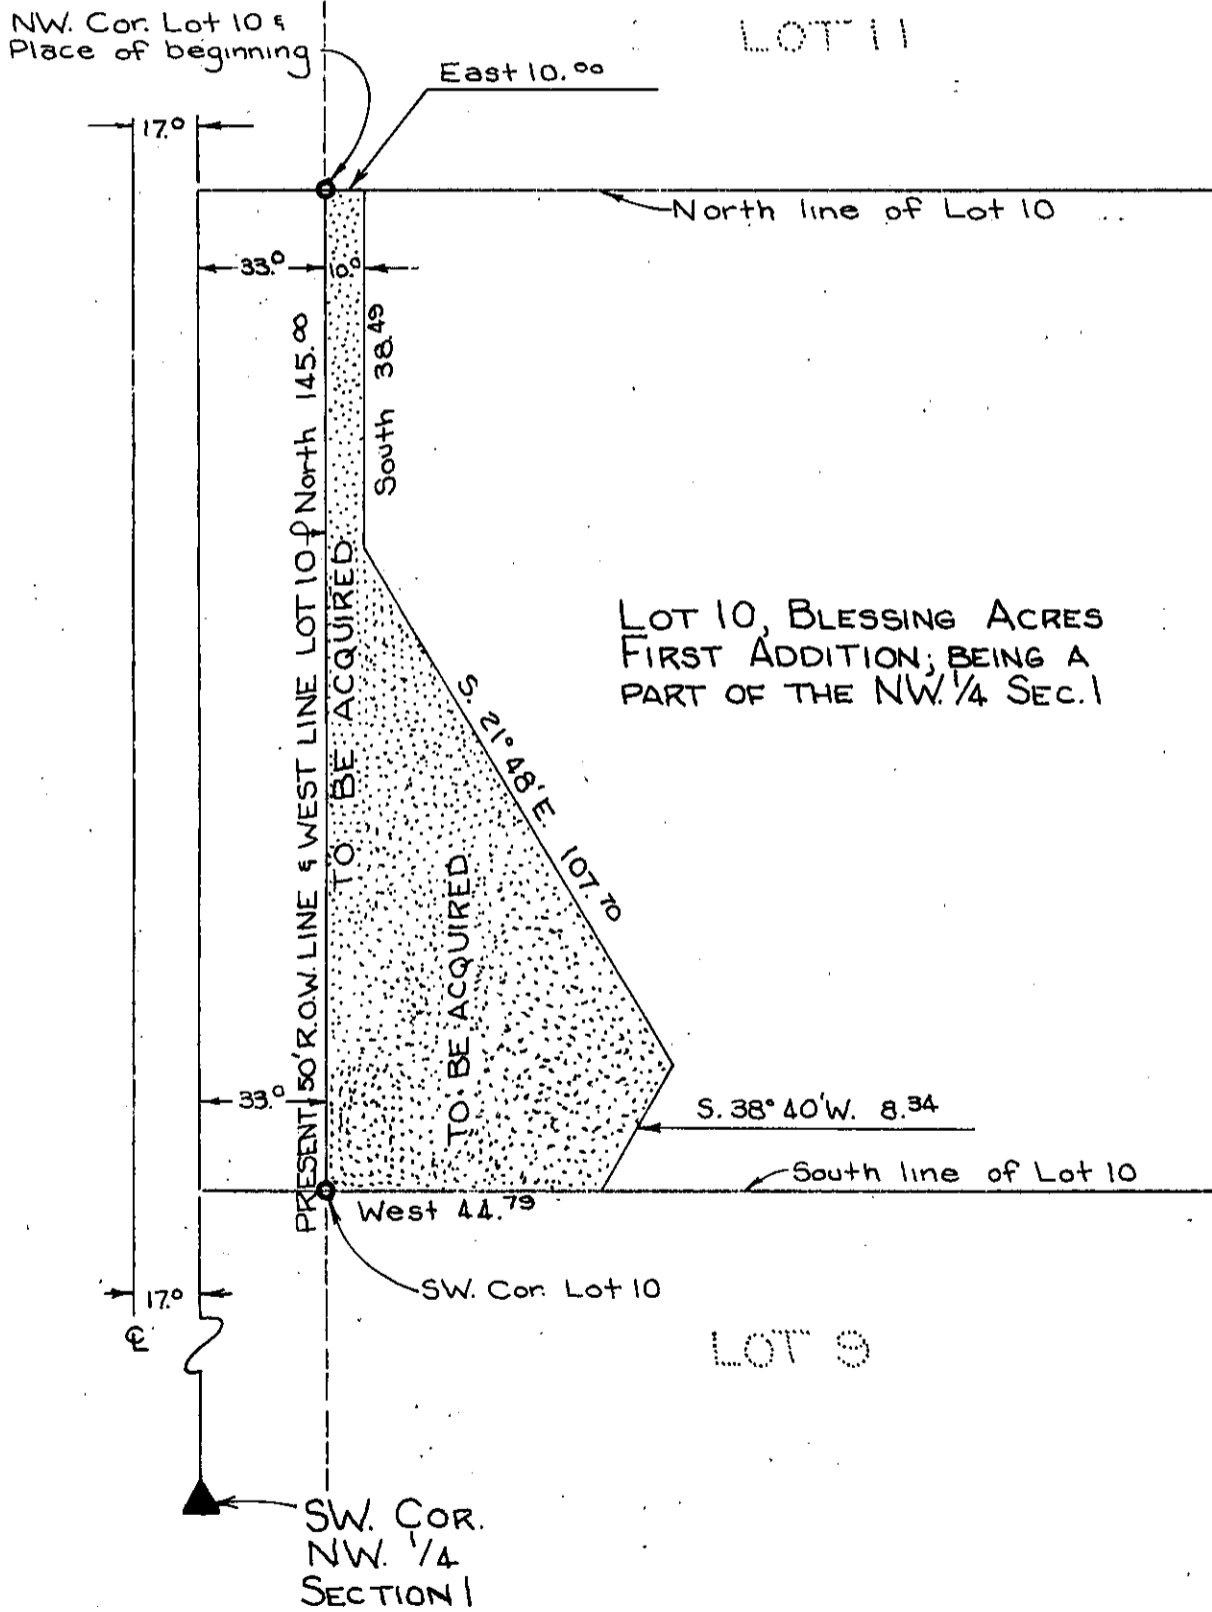

LOT 10, BLESSING ACRES
FIRST ADDITION; BEING A
PART OF THE NW 1/4 SEC. 1



SCOTT
(County)

Project No. M-2123(1)-81-82

List areas by 40 acre tracts or Gov't lots, etc. (to tenths of an acre). _____