

Parcel No. 16
LOT 8

PROPERTY PLAT

Acquired from HARRY G. BLESSING, KATHERINE M. BLESSING & ARLENE H. BLESSING, CONTRACT SELLER
DAVENPORT MEMORIAL PARK, CONTRACT BUYER

Married or Single? _____
(Give full name of spouse)

Area by Deed _____ Acres.

Area by Easement 0.04 ± Acres. Total Consideration \$ _____

Borrow Area _____ Acres. Contract Date _____, 19____


LOCATION

From CL Station _____ to CL Station _____

Section 1, Township 77 N., Range 2 E.

Township (Civil) BUFFALO Iowa.

LOT 9

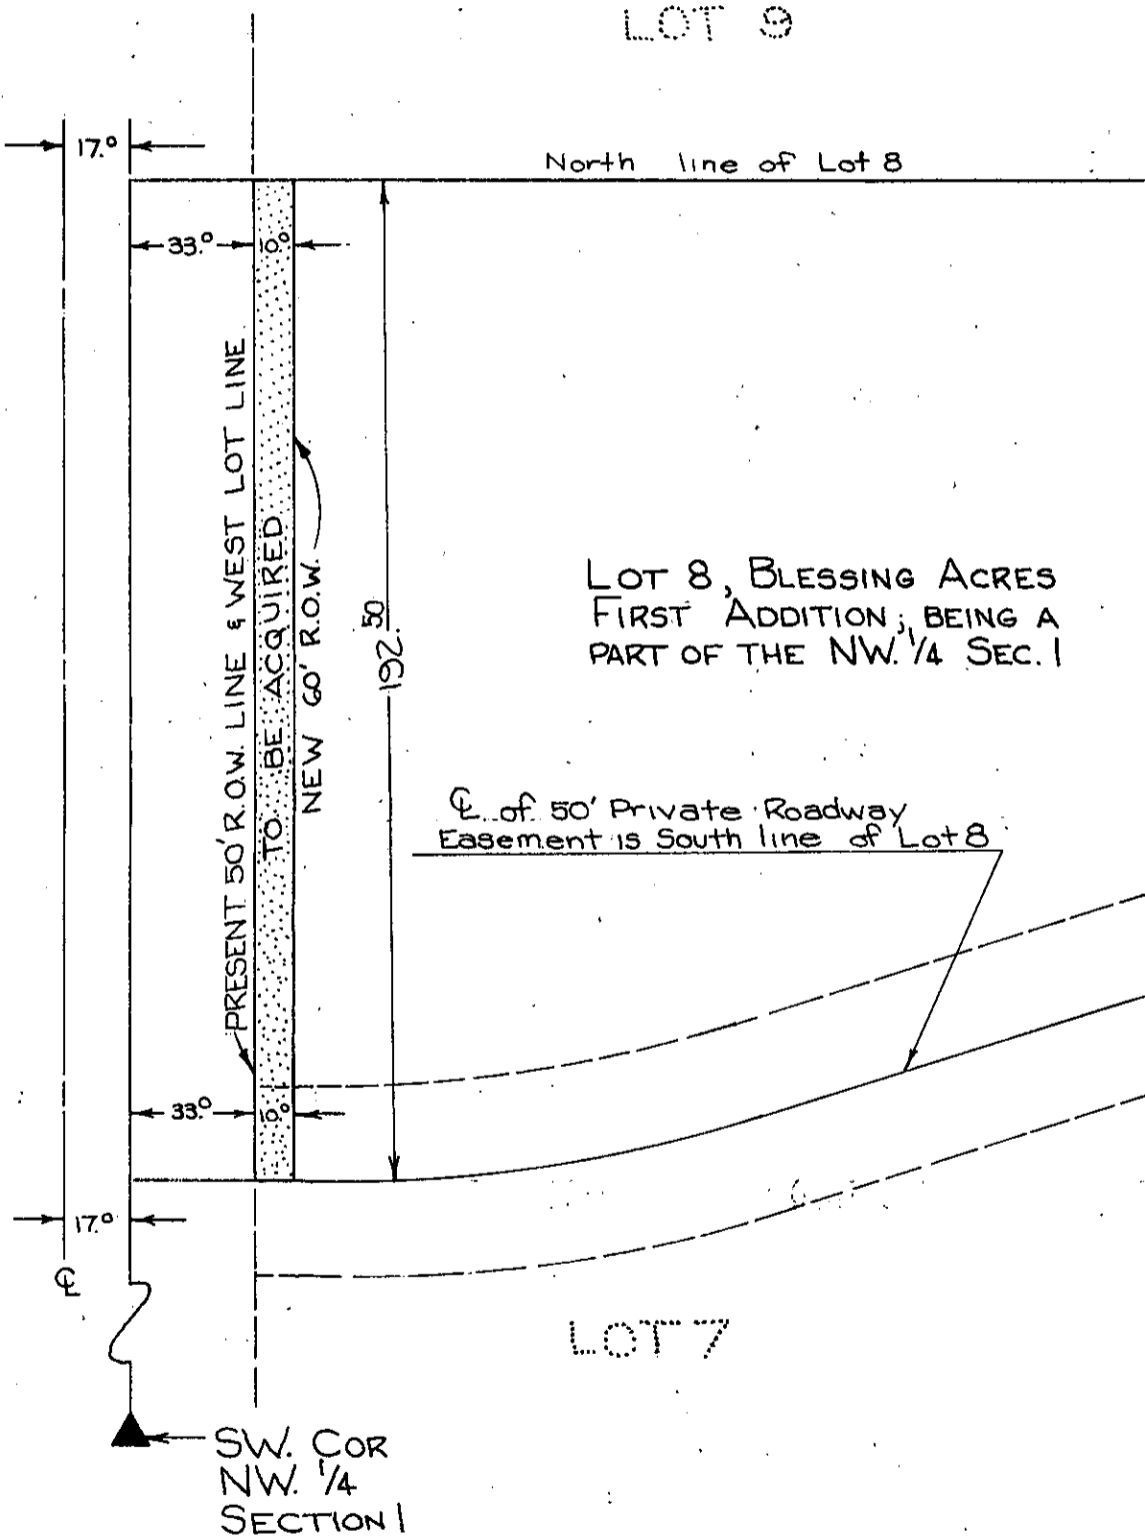

SCOTT (County) Project No. M-2123(1)--81-82

List areas by 40 acre tracts or Gov't lots, etc. (to tenths of an acre). _____