

Parcel No. 16  
LOT 4

### PROPERTY PLAT

Acquired from HARRY G. BLESSING, KATHERINE M. BLESSING & ARLENE H. BLESSING; CONTRACT SELLER - DAVENPORT MEMORIAL PARK; CONTRACT BUYER

Married or Single? \_\_\_\_\_  
(Give full name of spouse)

Area by Deed \_\_\_\_\_ Acres.

Area by Easement 0.04± Acres. Total Consideration \$ \_\_\_\_\_

Borrow Area \_\_\_\_\_ Acres. Contract Date \_\_\_\_\_, 19\_\_\_\_


### LOCATION

From CL Station \_\_\_\_\_ to CL Station \_\_\_\_\_

Section 1, Township 77 N., Range 2 E.

Township (Civil) BUFFALO Iowa.

LOT 5

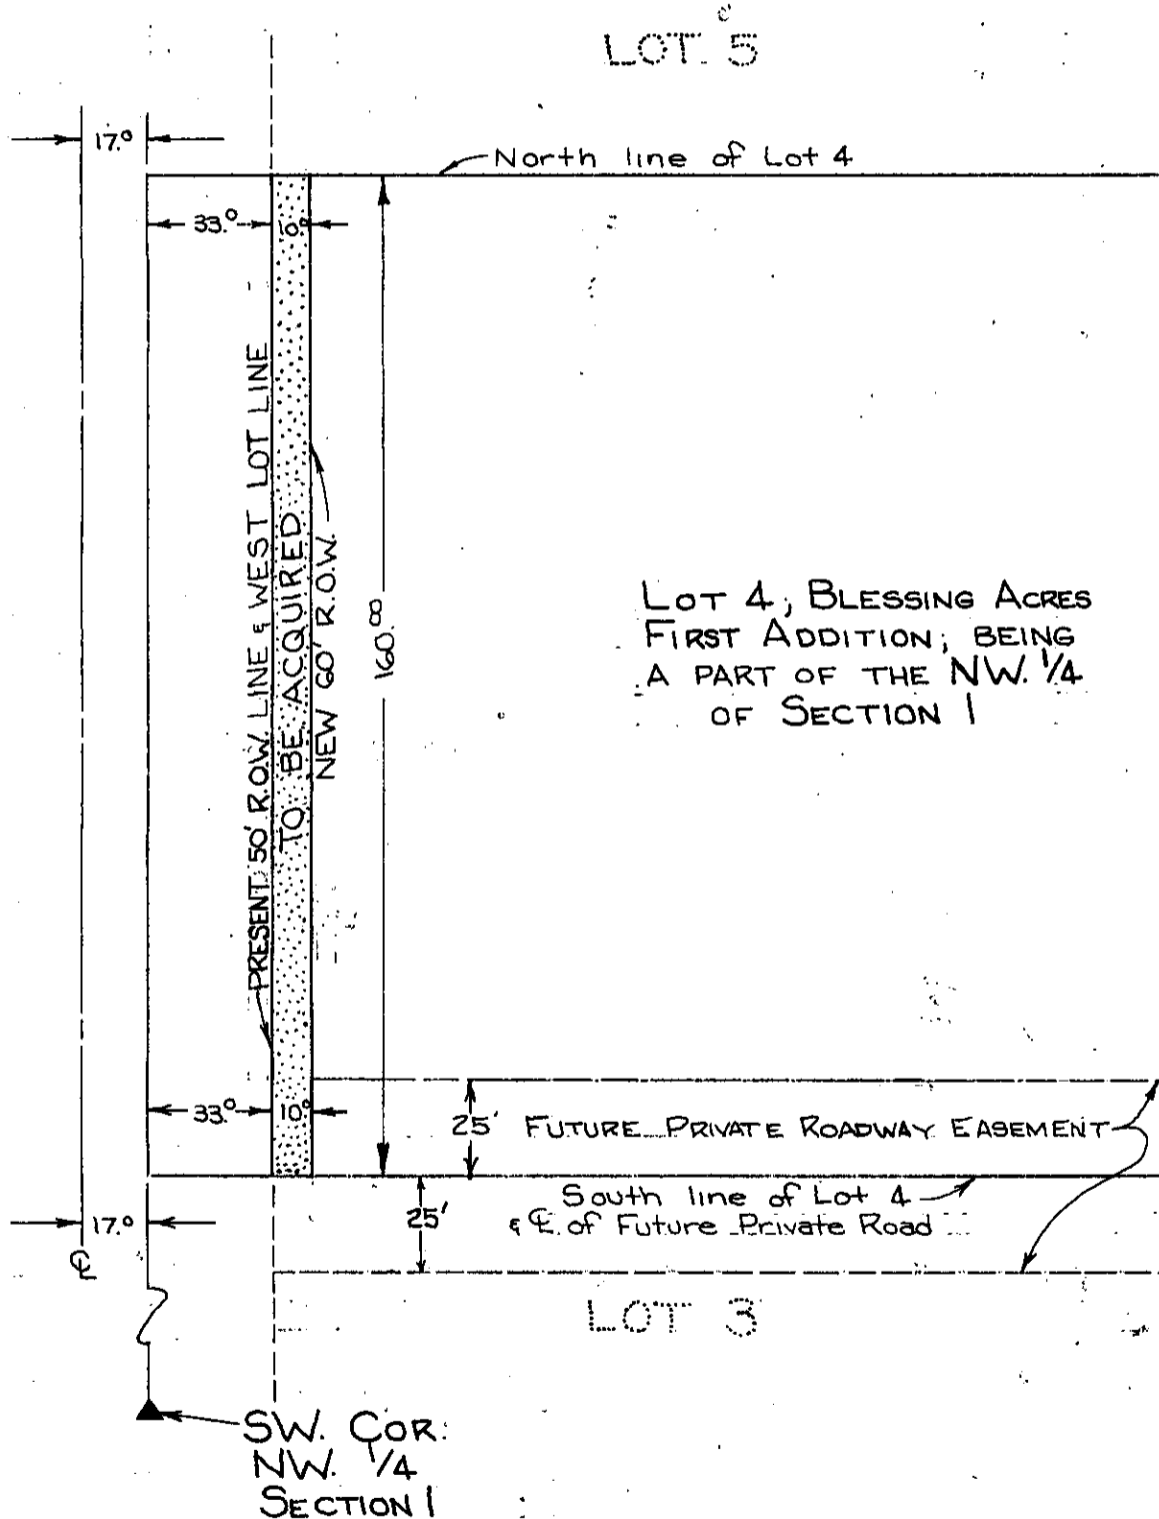

LOT 4, BLESSING ACRES  
FIRST ADDITION; BEING  
A PART OF THE NW. 1/4  
OF SECTION 1

N  
No Scale

SCOTT  
(County)

Project No. M-2123(1)-81-82

List areas by 40 acre tracts or Gov't lots, etc. (to tenths of an acre).