

PROPERTY PLAT

Acquired from ANNA ADE, CONTRACT SELLER

JEAN M. GROHARING & HERBERT L. GROHARING, wife and husband, CONTRACT BUYERS

Married or Single? (Give full name of spouse)

Area by Deed Acres.

Area by Easement 0.87 ± Acres. Total Consideration \$.


Borrow Area Acres. Contract Date, 19

LOCATION

From CL Station to CL Station

Section 1, Township 77.N., Range 2.E.

Township (Civil) BUFFALO Iowa.

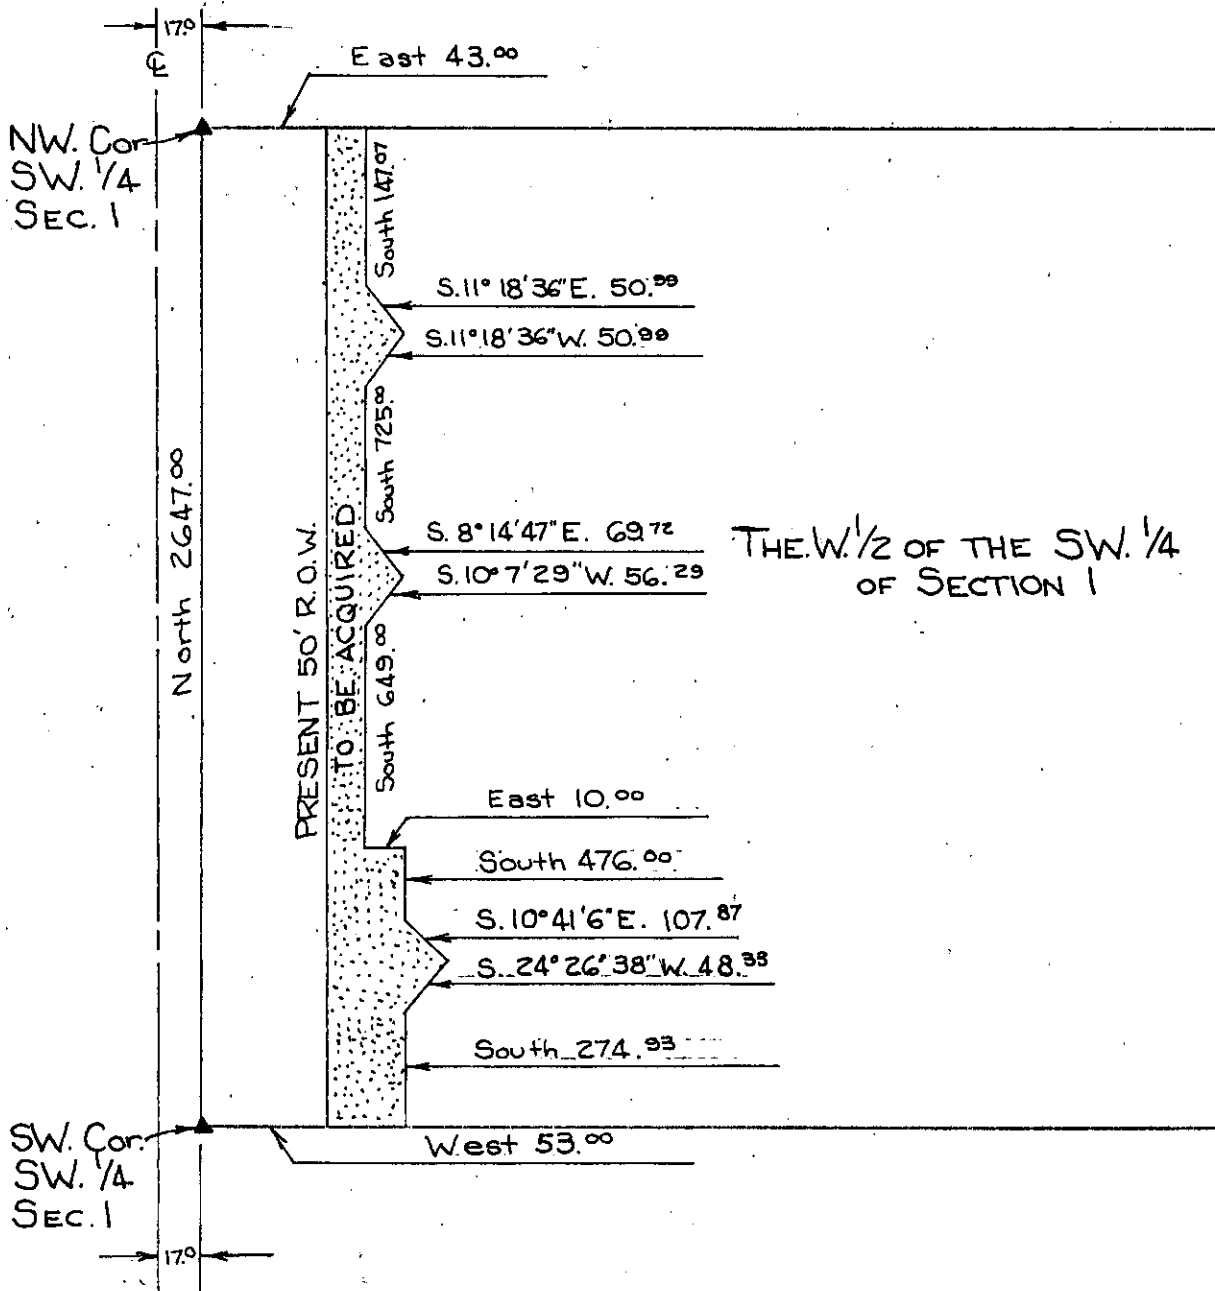

SCOTT (County)

Project No. M-2123(1)--81-82

List areas by 40 acre tracts or Gov't lots, etc. (to tenths of an acre).