

PROPERTY PLAT

COPY


Acquired from MABEL A. BLUNK ESTATE; MILDRED L. SCHNECKLOTH, DELBERT E. BLUNK, EXECUTORS; CONTRACT TO: DELBERT E. & JEANETTE L. BLUNK, Married or Single? husband & wife

(Give full name of spouse)

Area by Deed Acres. Area by Easement 1.21 ± Acres. Total Consideration \$ Borrow Area Acres. Contract Date 19

LOCATION

From CL Station to CL Station Section 1 & 6 Township 78 N Range 5 E Township (Civil) PLEASANT VALLEY Iowa

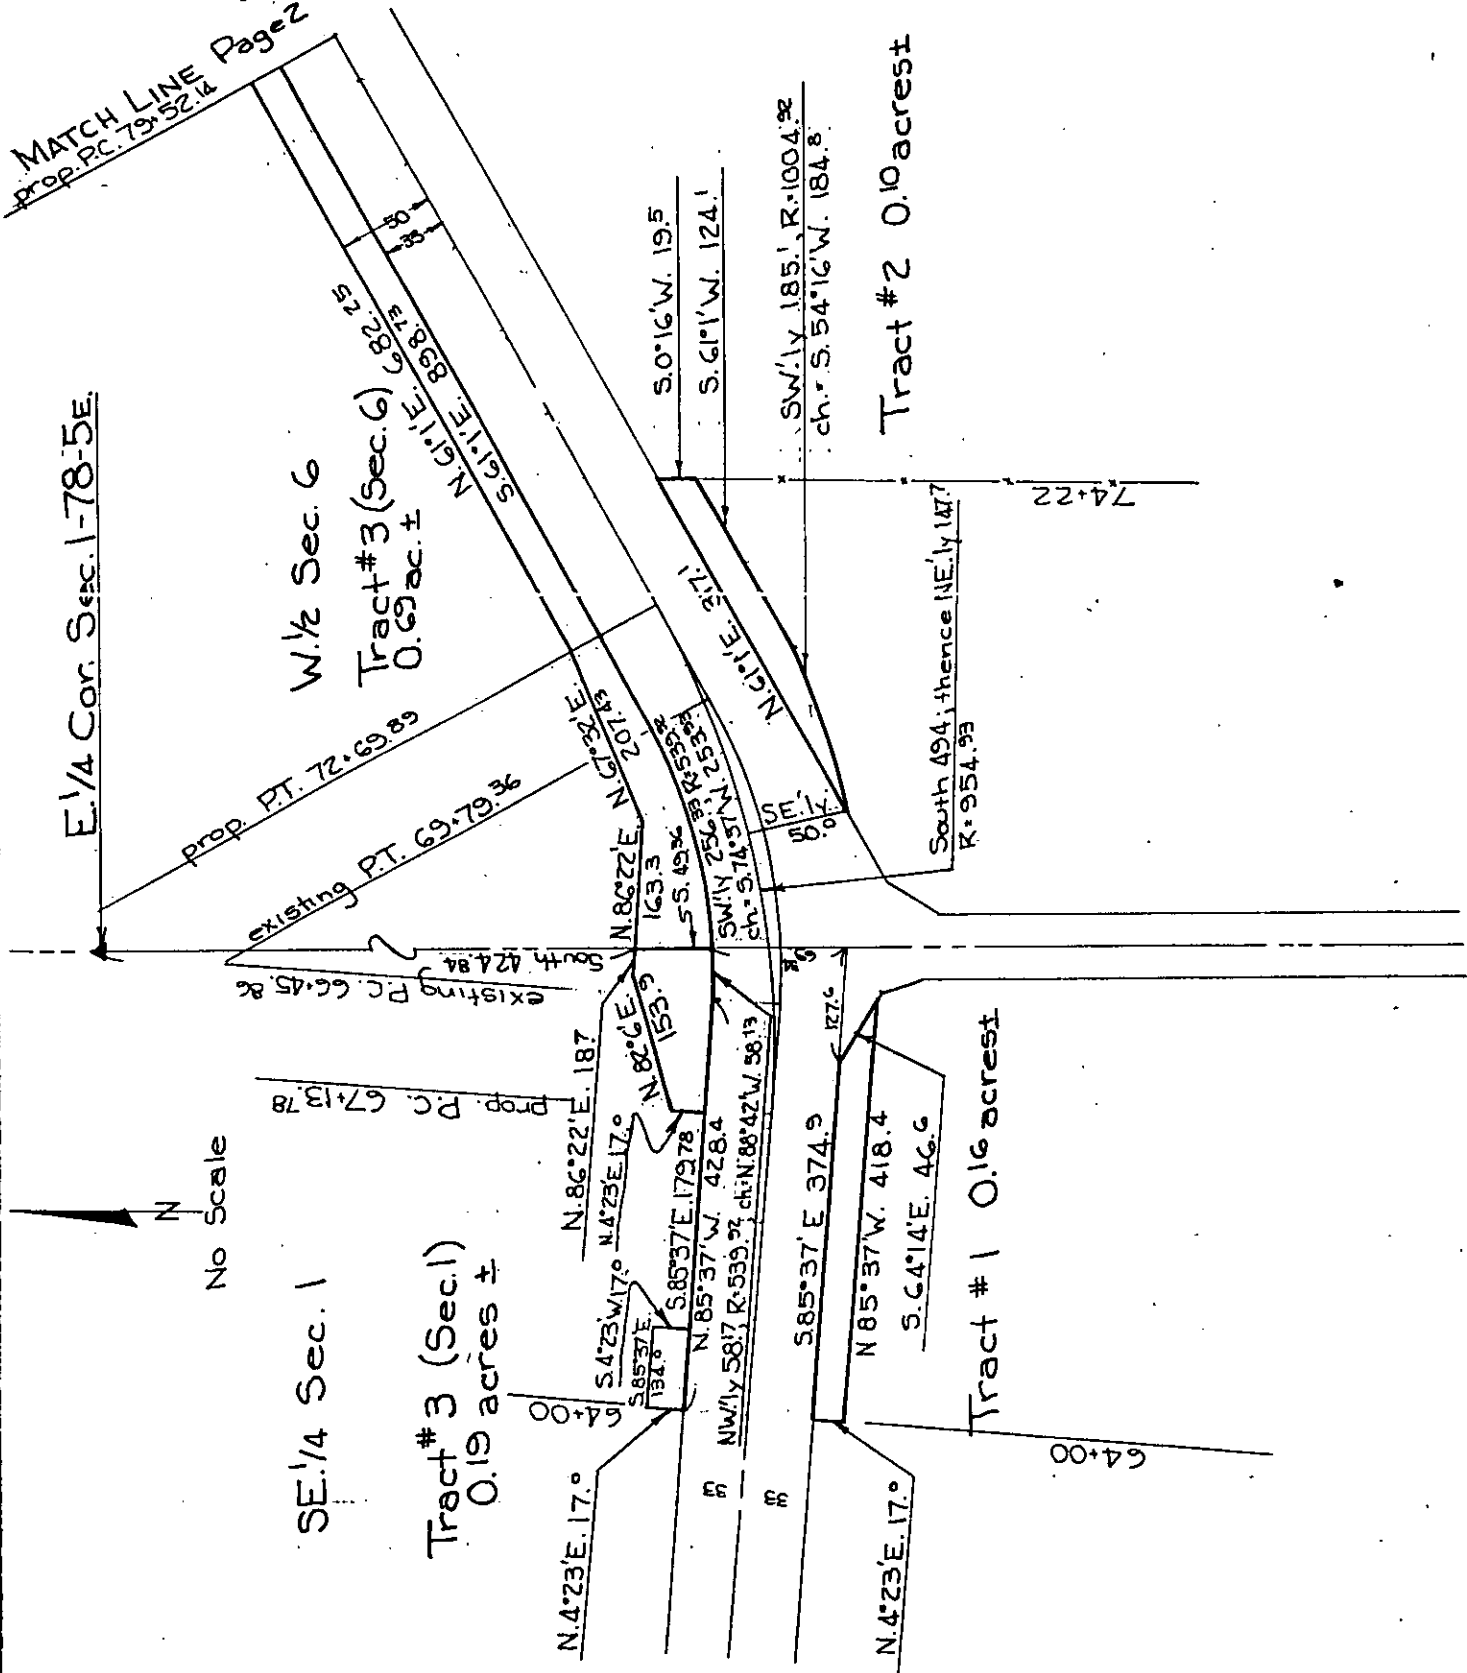



SCOTT (Country) Project No. L-278

List areas by 40 acre tracts or Gov't lots, etc. (to tenths of an acre).

MABEL A. BLUNK ESTATE; MILDRED L. SCHNECKLOTH;
DELBERT E. BLUNK, EXECUTORS; CONTRACT TO:
DELBERT E. BLUNK & JEANNETTE L. BLUNK, husband &
wife
page 2

COPY

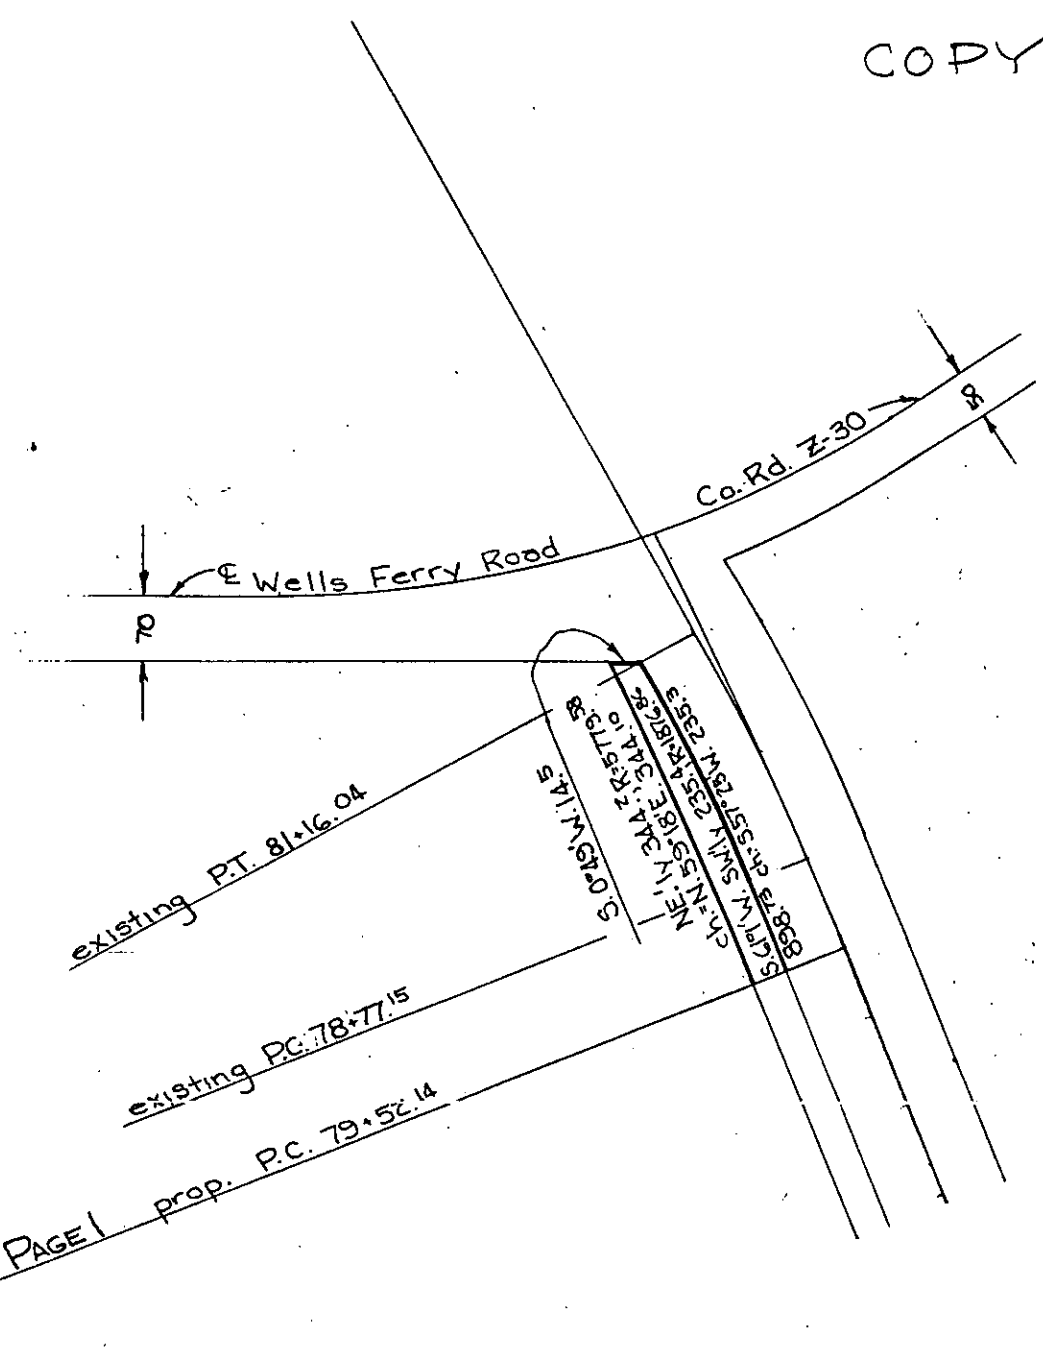

 N
No Scale