

PROPERTY PLAT

Acquired from TRACT #1 ESTHER CAMERON #2 = HENRY FREDERICH'S
(Name of owner must agree exactly with Name in which property stands of Record.)

Married or Single? _____ (Give full name of spouse)

R. O. W. Area #1 = 0.018 #2 = 0.038 Acres.

Borrow Area _____ Acres. Total Consideration \$ _____


Acquired by _____ Date of Contract _____, 19____
(Easement—Deed—Condemnation—Contract)

LOCATION

From CL Station _____ to CL Station _____

Section #1 #2 16, Township 79N, Range 2E

Township (Civil) HICKORY GROVE, County of SCOTT Iowa.

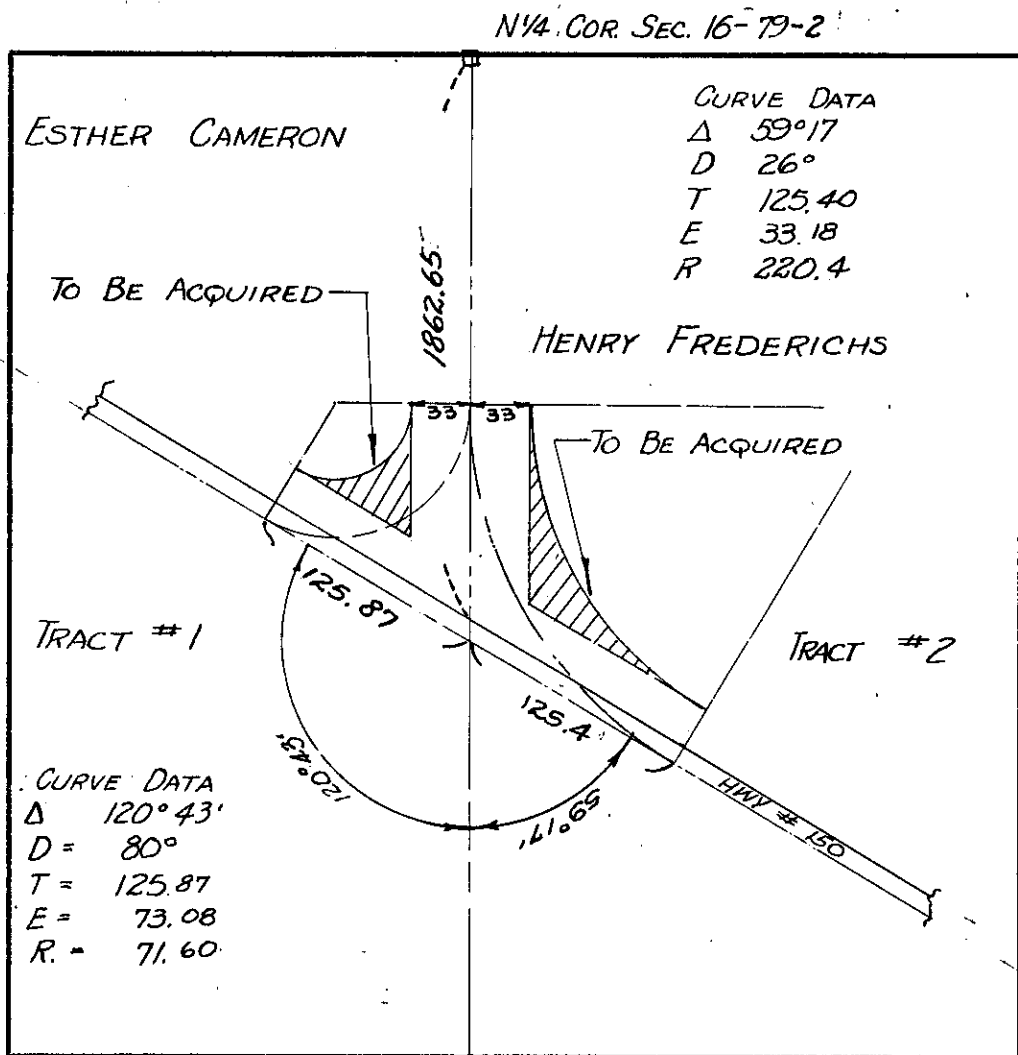

SCOTT
(County)

Project No. # 131

R.D. # 432