

Parcel No.

PROPERTY PLAT

Acquired from ARTHUR DOERSCHER

Married or Single?
(Give full name of spouse)

Area by Deed Acres.

Area by Easement 1.84± Acres. Total Consideration \$.....


Borrow Area Acres. Contract Date, 19.....

LOCATION

From CL Station 175+25.22 to CL Station 214+80.41

Section 1, Township T9N, Range 4E

Township (Civil) PRINCETON Iowa.

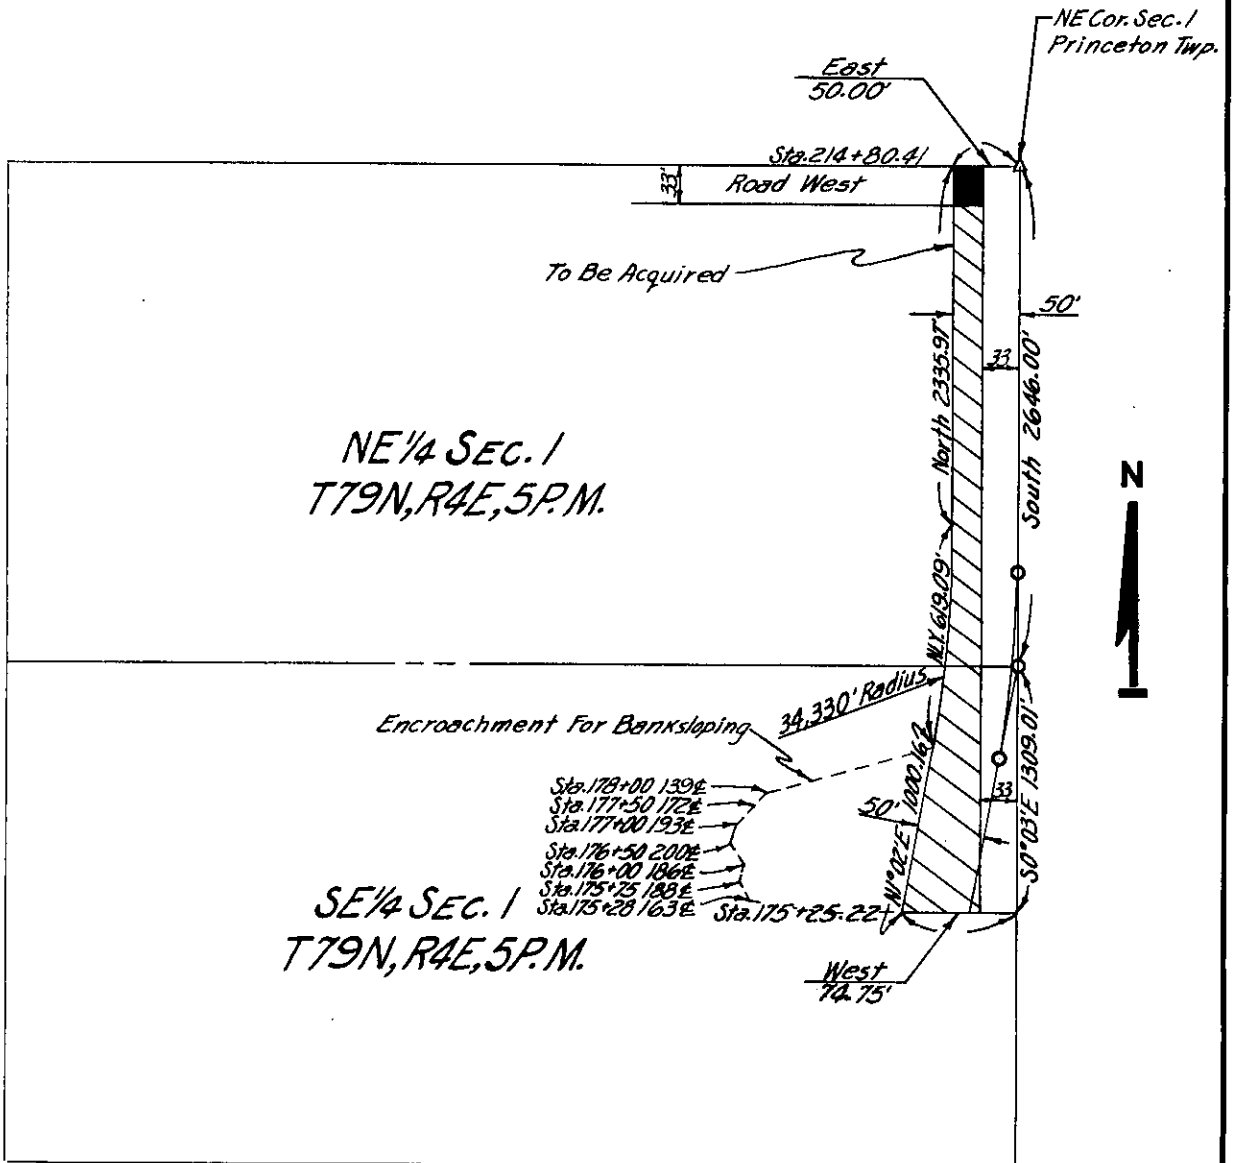

SCOTT
(County)

Project No. 666 PROP #23

List areas by 40 acre tracts or Gov't lots, etc. (to tenths of an acre)