

Parcel No.

PROPERTY PLAT

Acquired from WALTER H. & MARTHA M. HOLST

Married or Single? (Give full name of spouse)

Area by Deed Acres.


Area by Easement 3.65± Acres. Total Consideration \$

Borrow Area Acres. Contract Date, 19.....

From CL Station 161+86.13 **LOCATION** 175+25.22
180+63.00 to CL Station 188+34.47

Section 1 & 6, Township 79N, Range 4E

Township (Civil) PRINCETON Iowa.

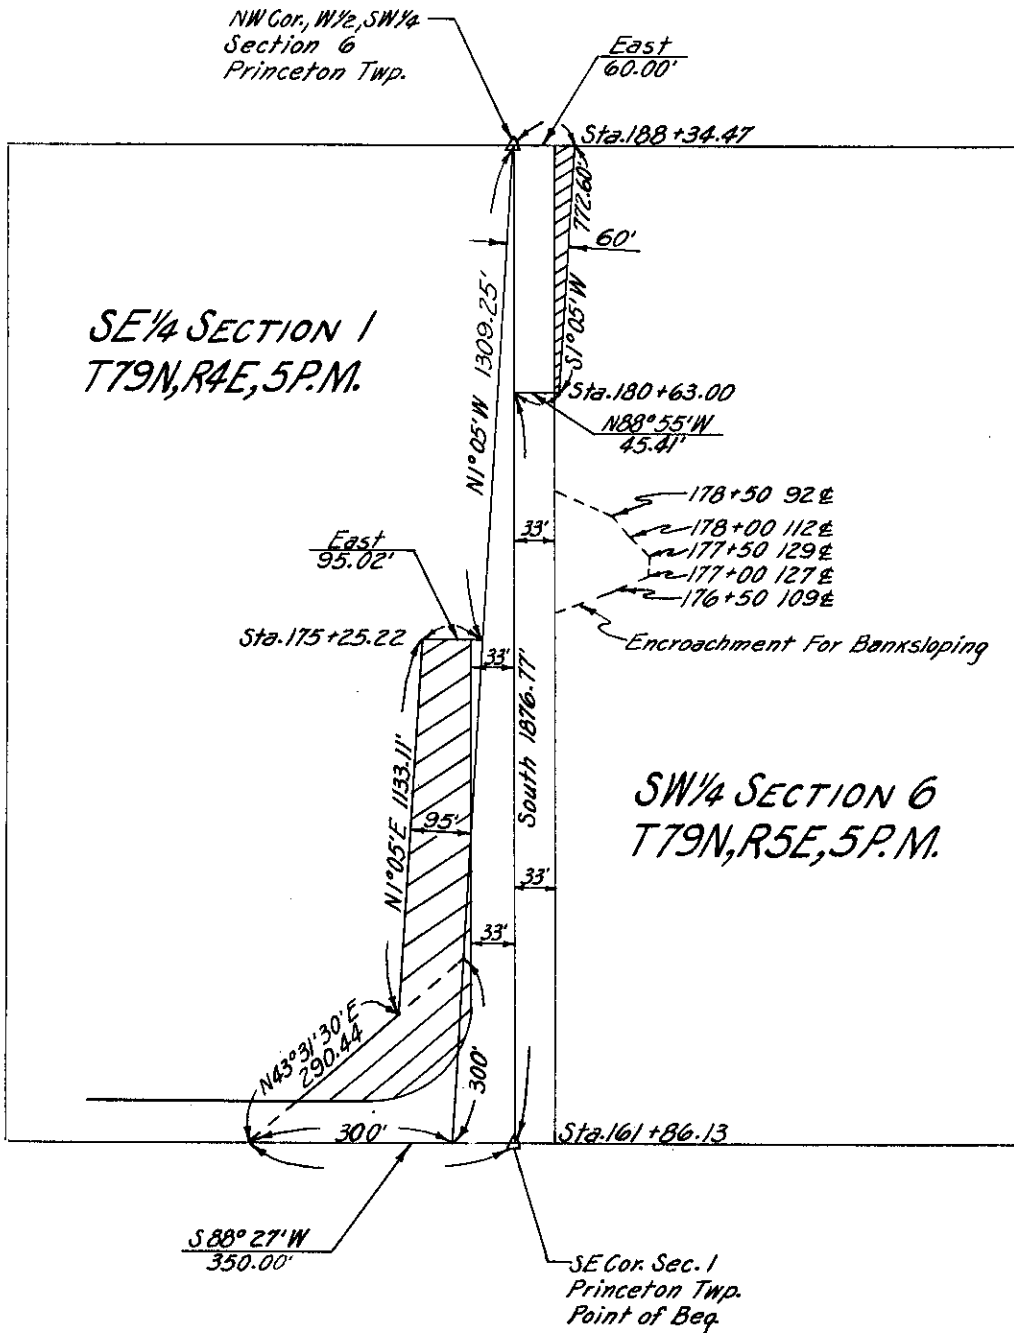


SCOTT
(County)

Project No. 666 PROP.#22

List areas by 40 acre tracts or Gov't lots, etc. (to tenths of an acre).

Entered for taxation this
day of FEB 23 1912 A.D. 19
GEO. W. OXLEY

Auditor Scott County
Charles J. Bowman
Deputy

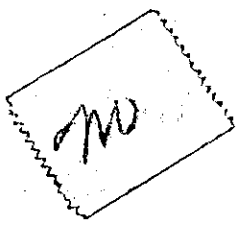

5