

Parcel No. ....

### PROPERTY PLAT

Acquired from MARVIN L. JACOBSEN

Married or Single? \_\_\_\_\_  
(Give full name of spouse)

Area by Deed \_\_\_\_\_ Acres.

Area by Easement 0.89 ± Acres. Total Consideration \$ \_\_\_\_\_


Borrow Area \_\_\_\_\_ Acres. Contract Date \_\_\_\_\_, 19 \_\_\_\_\_

### LOCATION

From CL Station 0+00 to CL Station 9+69.94

Section 1, Township 80N, Range 1E

Township (Civil) LIBERTY Iowa.

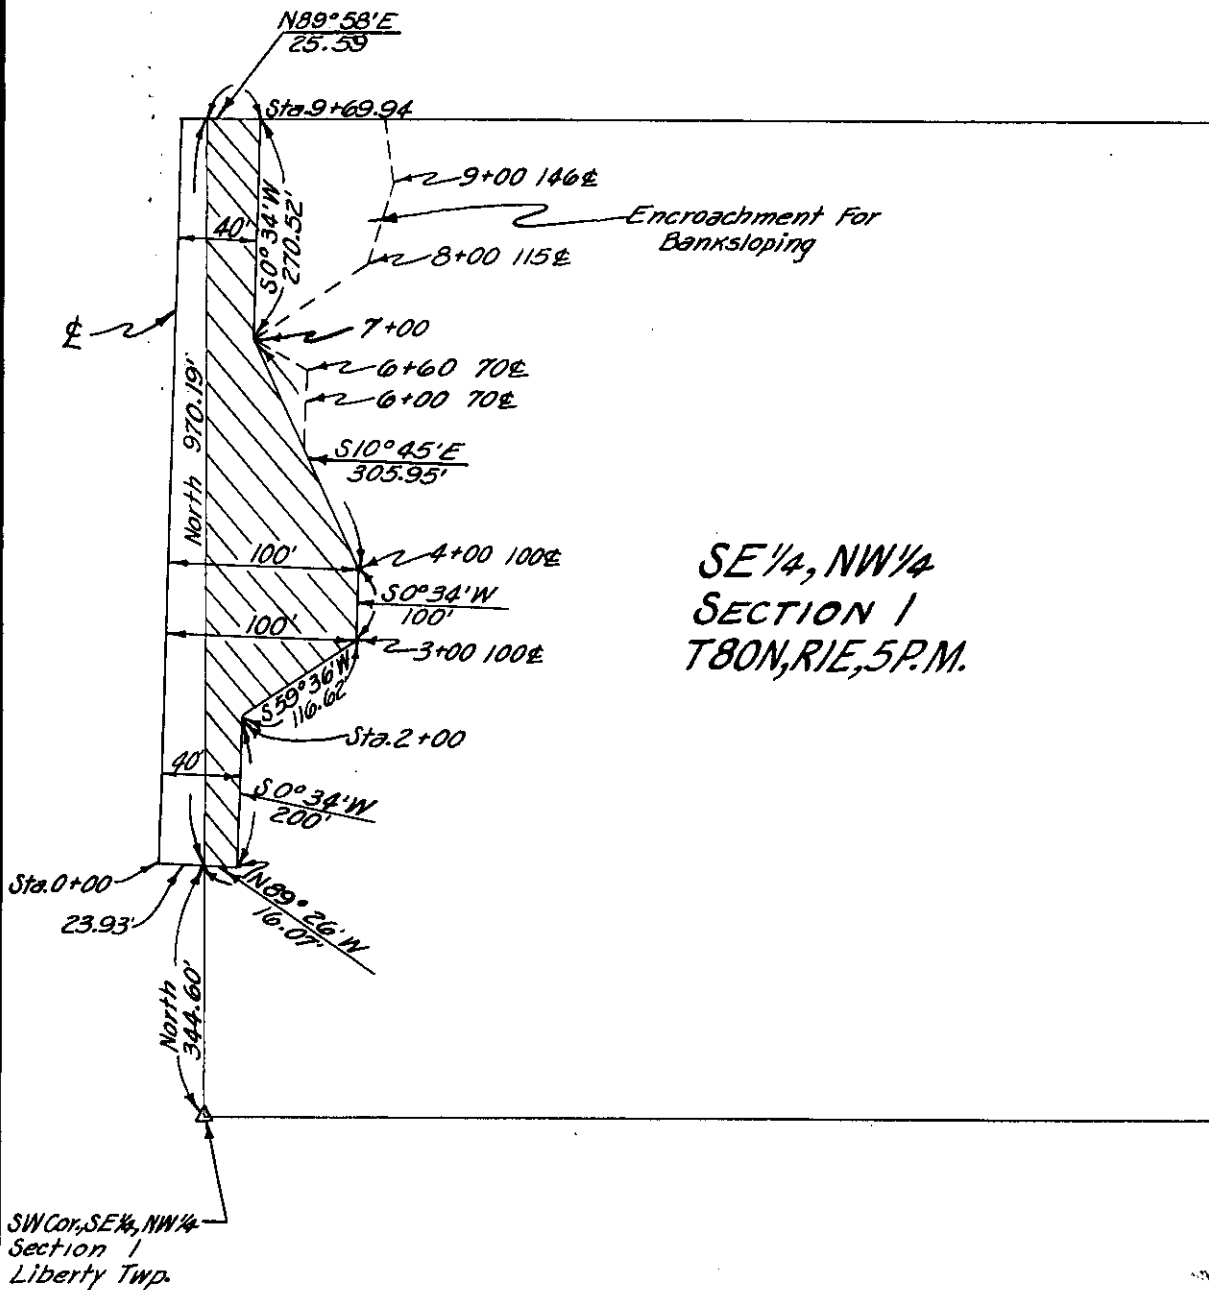

SCOTT  
(County)

Project No. 767 PROP.#1

List areas by 40 acre tracts or Gov't lots, etc. (to tenths of an acre). \_\_\_\_\_