

PROPERTY PLAT

Acquired from BERTHA L. PETERSEN, CONTRACT TO:
ELWOOD L. REEDY & FLORENCE M. REEDY

Married or Single? _____
(Give full name of spouse)

Area by Deed _____ Acres.

Area by Easement 0.08 ± Acres. Total Consideration \$ _____



Borrow Area _____ Acres. Contract Date _____, 19__

LOCATION

From CL Station _____ to CL Station _____

Section 1 Township 80 N. Range 1 E.

Township (Civil) LIBERTY Iowa

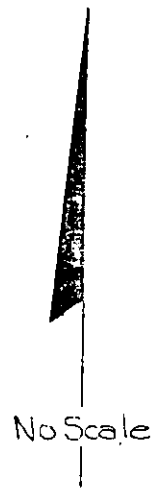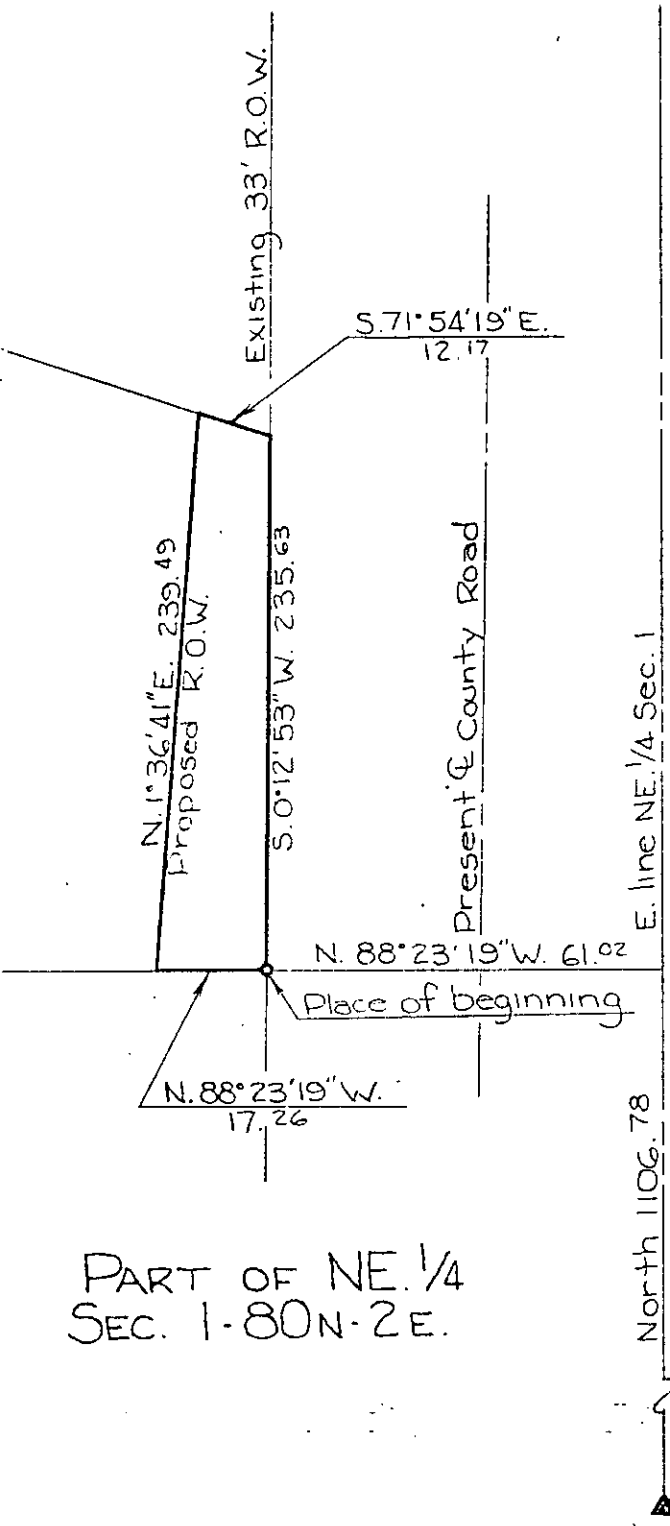

PART OF NE 1/4
SEC. 1-80N-2E.

SE. COR. NE 1/4
SEC. 1-80N- E.
LIBERTY TWP.

SCOTT
County

Project No. L-179

Small areas by 40 acre tracts or Gov't lots, etc. No tenths of an acre.