

Parcel No.

PROPERTY PLAT

Acquired from EDWIN T. KAUTZ

Married or Single?

R. O. W. Area 0.93 ± Acres. (Give full name of spouse)

Borrow Area Acres. Total Consideration \$

Acquired by EASEMENT Date of Contract, 19.....
(Easement—Deed—Condemnation—Contract)


LOCATION

From CL Station 8+29.50 to CL Station 20+59.80

Section 20, Township 77N, Range 2E

Township (Civil) BUFFALO Iowa.

N $\frac{1}{4}$ Cor. Sec. 20
Buffalo Twp.

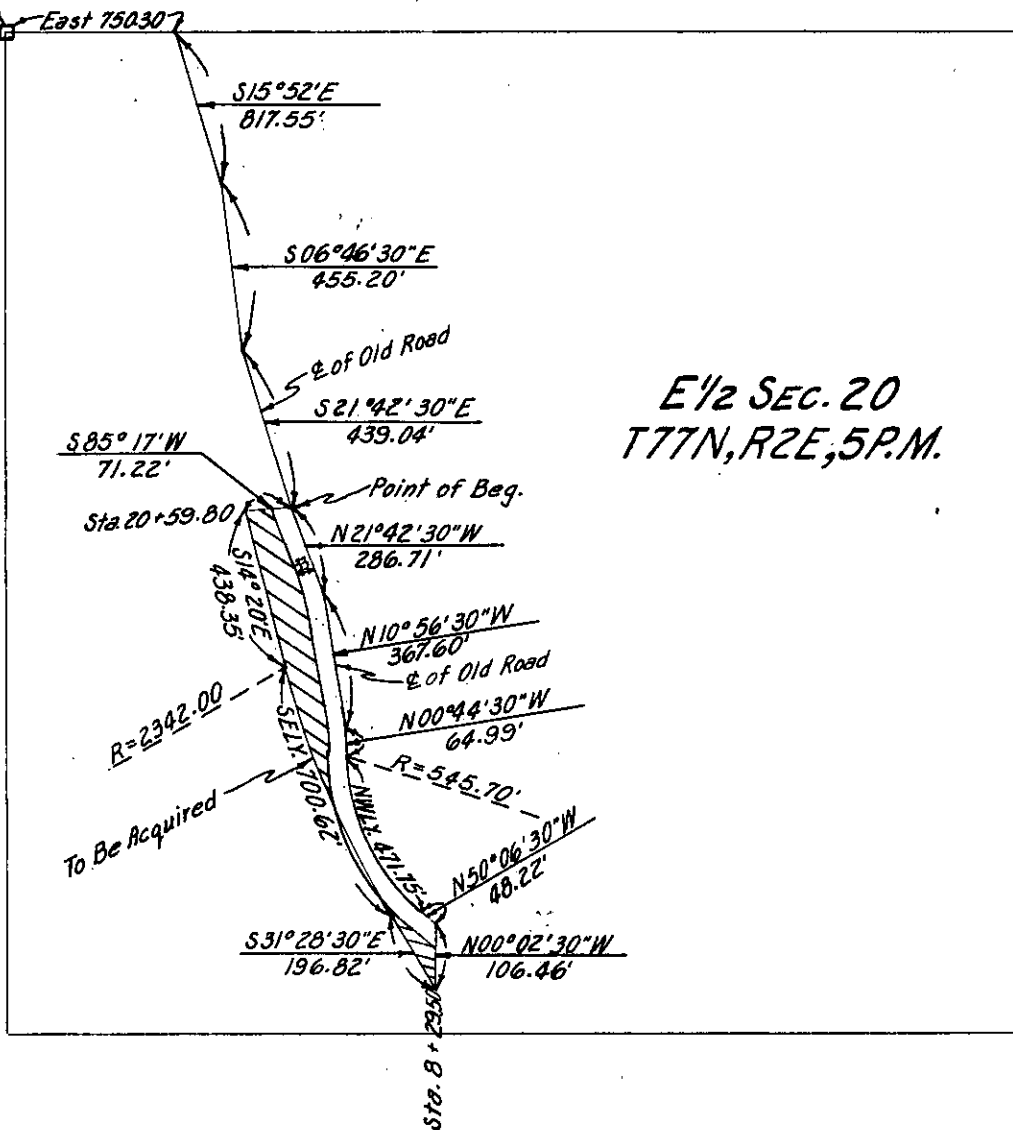

SCOTT
(County)

Project No. 164 PROP.#2