

Parcel No.

PROPERTY PLAT


Acquired from EVELYN B. WADSWORTH & HUSB.

Married or Single? _____
(Give full name of spouse)

Area by Deed _____ Acres.
Area by Easement 5.67± Acres. Total Consideration \$ _____
Borrow Area _____ Acres. Contract Date _____, 19____

LOCATION

From CL Station 335+00.00 to CL Station 374+99.19
Section 20, Township 78N, Range 2E
Township (Civil) BLUE GRASS Iowa.

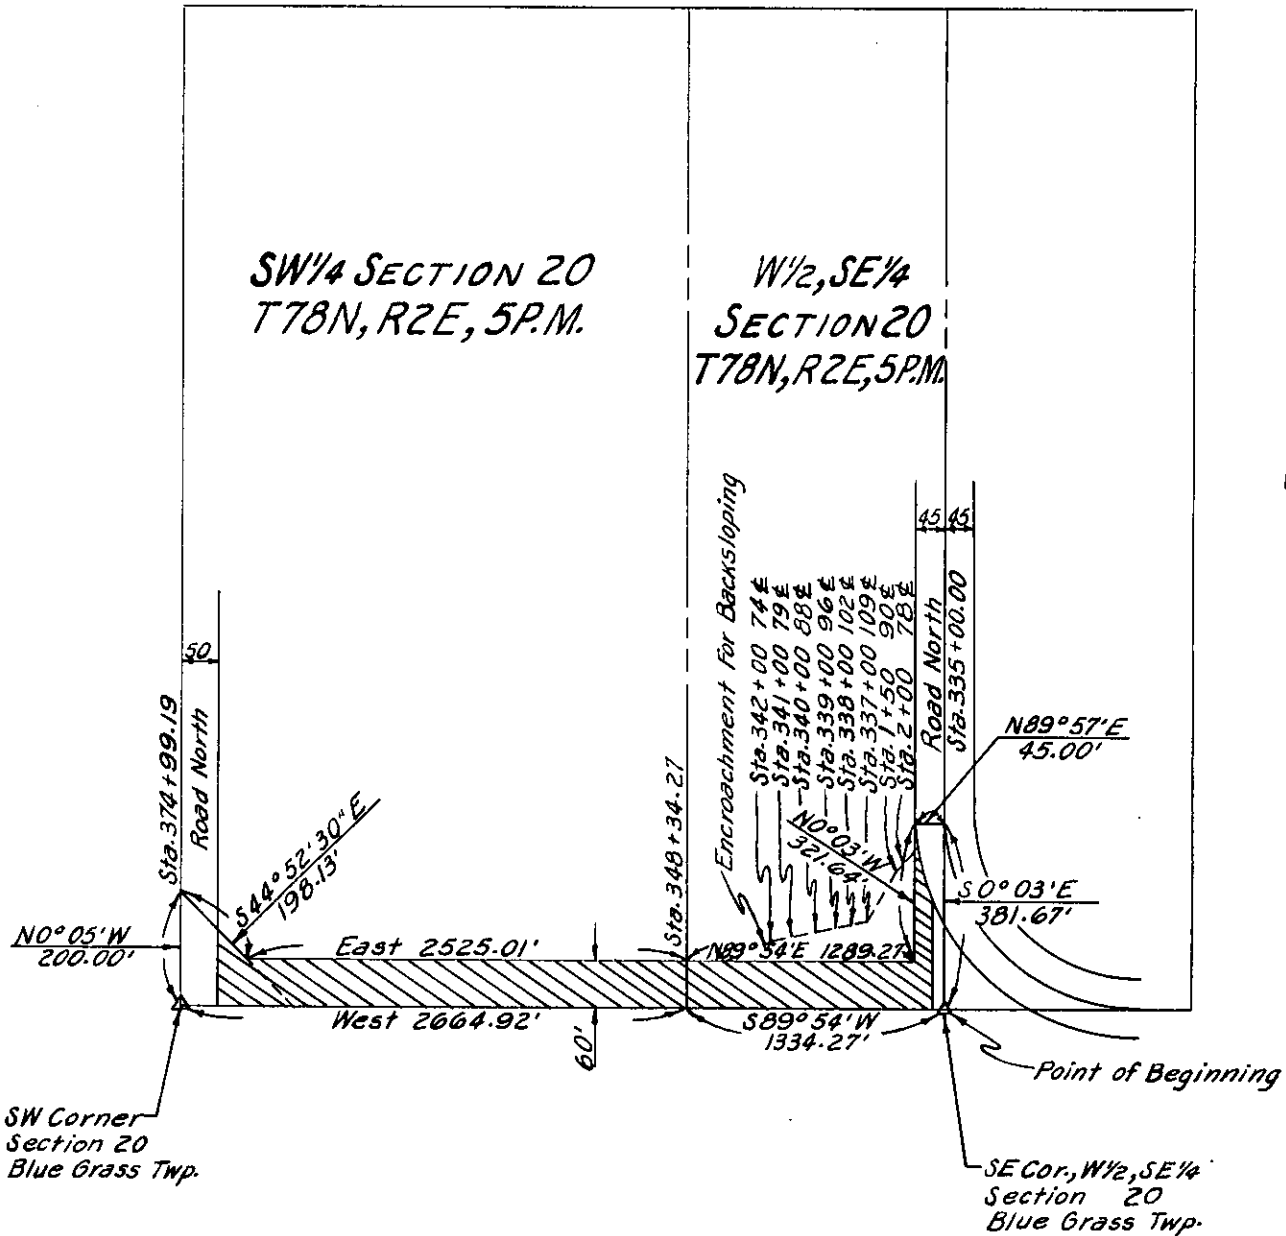

SCOTT
(County)

Project No. L-870 PROP.# 34

List areas by 40 acre tracts or Gov't lots, etc. (to tenths of an acre) _____