

Parcel No.

PROPERTY PLAT

Acquired from HAROLD L. JUGENHEIMER

Married or Single? _____
(Give full name of spouse)

Area by Deed _____ Acres.

Area by Easement 0.53 ± Acres. Total Consideration \$ _____

Borrow Area _____ Acres. Contract Date _____, 19____


LOCATION

From CL Station 317+82.79 to CL Station 331+16.61

Section 20, Township 78N, Range 2E

Township (Civil) BLUE GRASS Iowa.

**SE 1/4, SE 1/4 SECTION 20
T78N, R2E, 5P.M.**

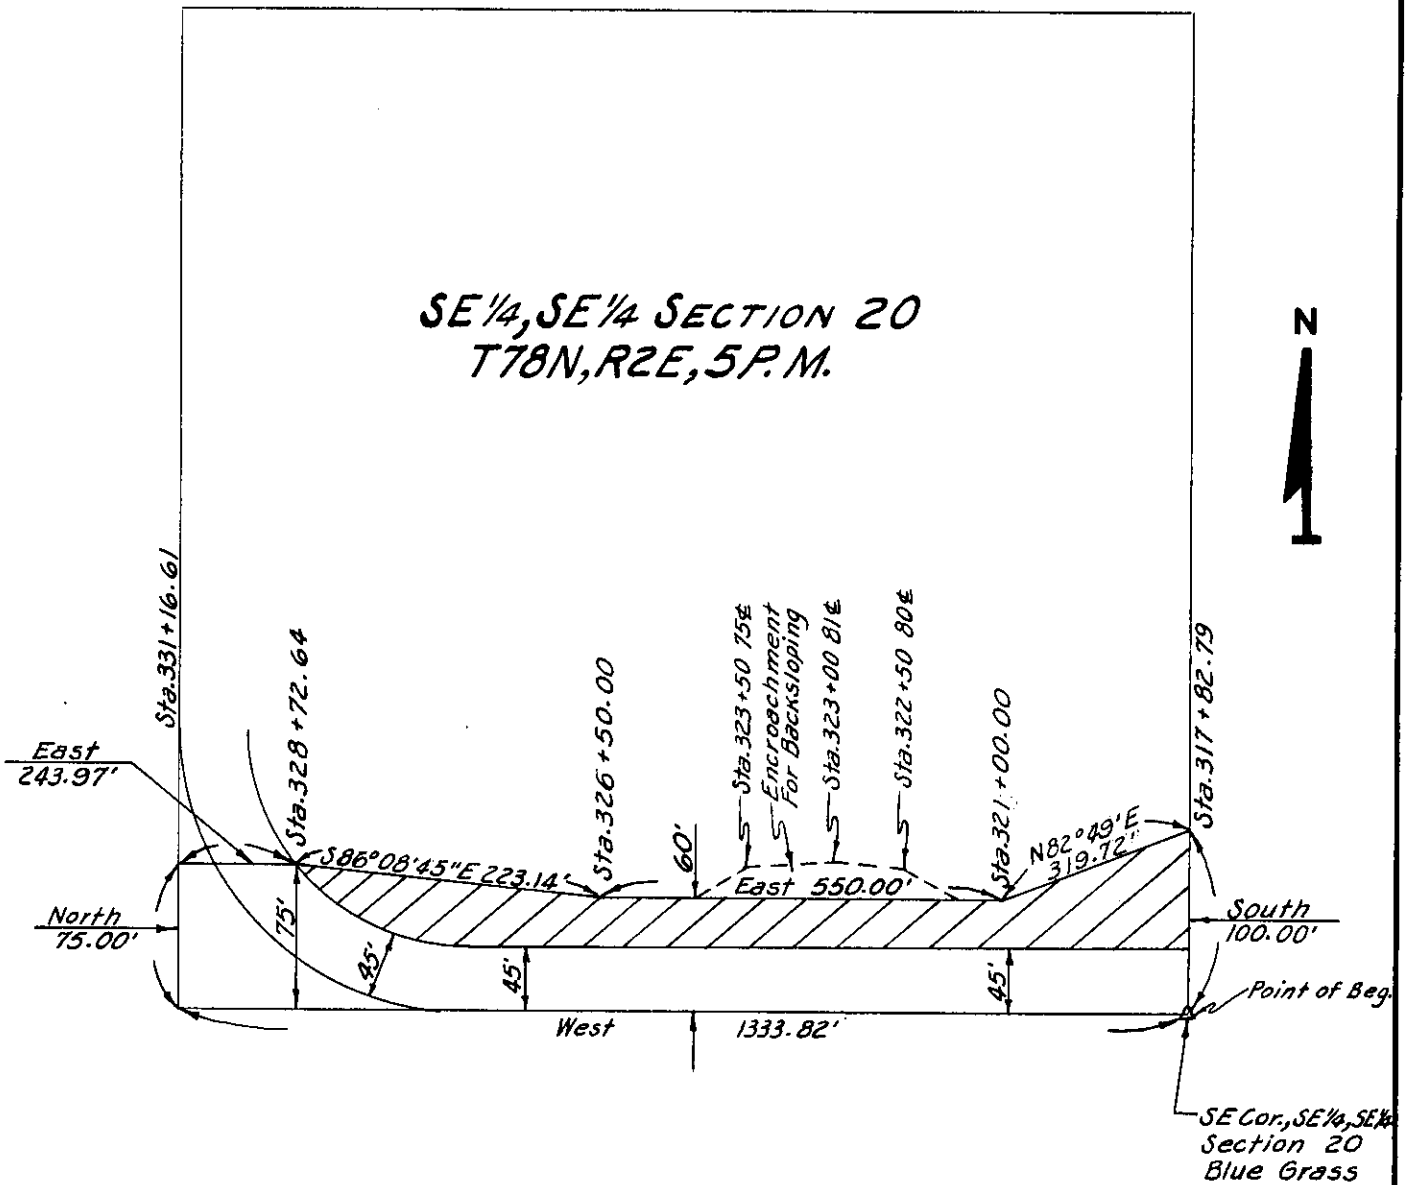

SCOTT
(County)

Project No. L-870 PROP. #32

List areas by 40 acre tracts or Gov't lots, etc. (to tenths of an acre) _____